


Legende



Kunstwerk 7163-541

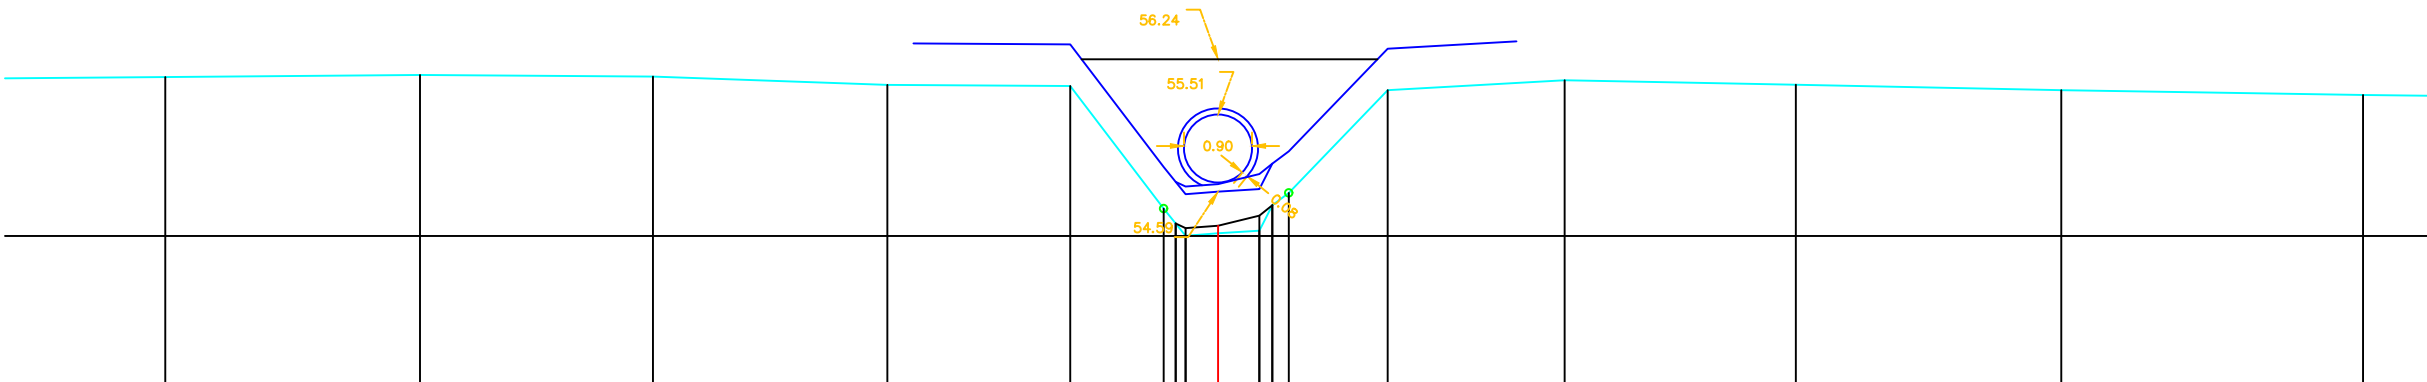

MATEN TERREIN	56.10	56.13	56.11	56.00	55.98	54.36	54.17	54.10	54.00	54.04	54.07	54.41	54.57	55.93	56.06	56.00	55.93	55.86
MATEN SLIBLIJN						54.17	54.10	54.14	54.27	54.41								
TUSSENAFST. TERREIN	2.80	3.37	3.08	3.10	2.42	1.24	0.16	0.43	0.17	0.22	1.31	2.34	3.06	3.51	3.99			
GECEM. AFST. TERREIN	-13.93	-10.56	-7.47	-4.37	-1.96	-0.72	-0.56	-0.43	0.00	0.55	0.72	0.94	2.25	4.59	7.64	11.16	15.15	

Gemeente Glabbeek_Bekkevoort

B3014 **Begijnbeek**

VHAG: 7163

Locatie atlaspunt (LB72): X-coördinaat: 190784,6878 Y-coördinaat: 176333,0932

DWARSPROFIELPLAN

Atlaspunt - 436
Datum opmeting: 2000-03-27
Schaal: 1/100

