
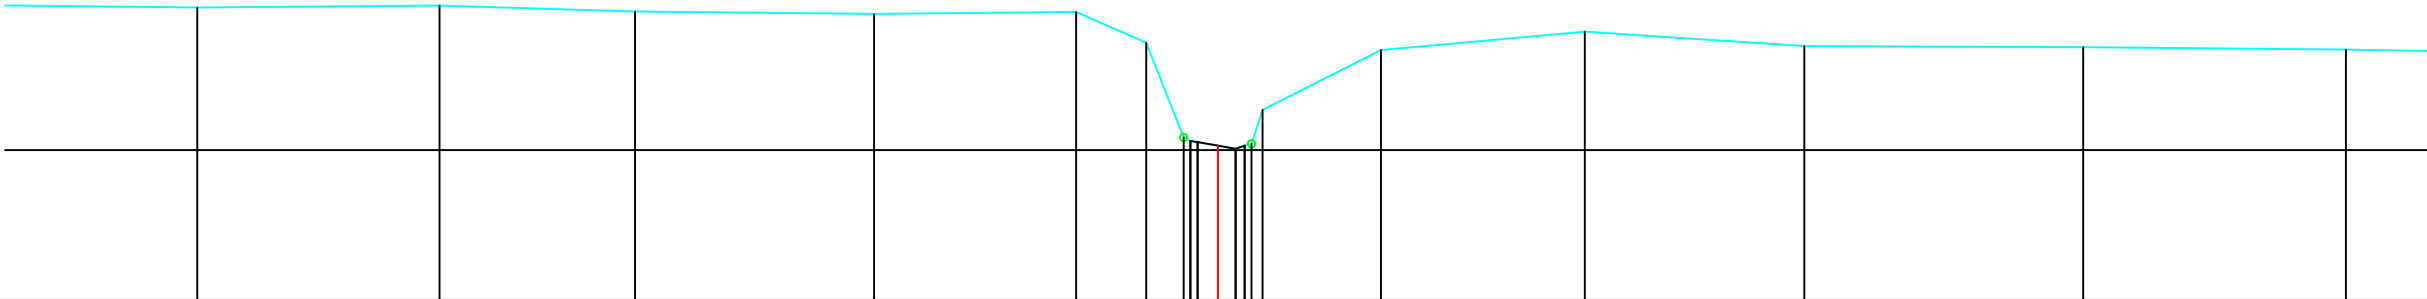


Legende

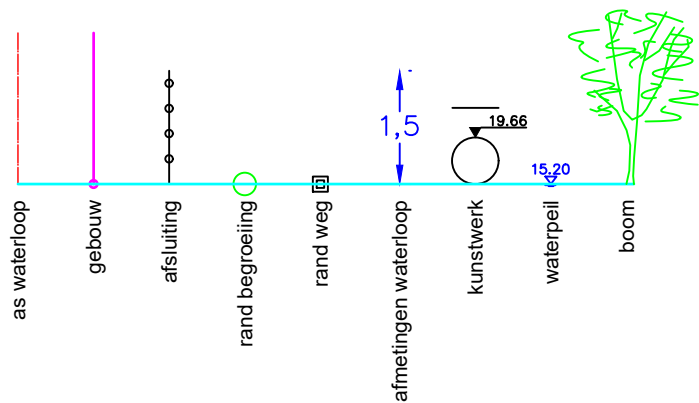

MATEN TERREIN	56.89	56.91	56.83	56.80	56.83	56.42	55.17	55.12	55.11	55.06	55.02	55.08	55.53	56.32	56.57	56.38	56.36	56.33
MATEN SLIBLIJN							12.11	55.06	55.02	55.08	55.53							
TUSSENAFST. TERREIN	3.15	3.20	2.59	3.16	2.67	0.93	0.50	0.09	0.27	0.12	0.15	0.23	0.09	1.57	2.70	2.91	3.69	3.48
GECEM. AFST. TERREIN	-13.50	-10.30	-7.71	-4.55	-1.88	-0.95	-0.45	-0.27	0.00	0.23	0.44	0.59		2.16	4.85	7.76	11.45	14.92

Gemeente Glabbeek_Bekkevoort

B3014 **Begijnbeek**

VHAG: 7163

Locatie atlaspunt (LB72): X-coördinaat: 190731,0285 Y-coördinaat: 176313,3712

DWARSPROFIELPLAN

Atlaspunt - 440
Datum opmeting: 2000-03-27
Schaal: 1/100

