


Legende

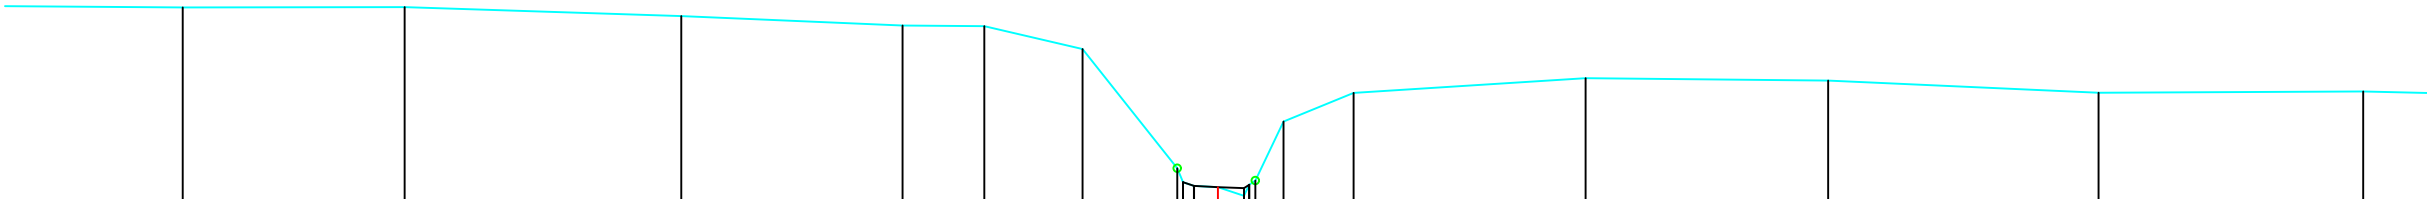

MATEN TERREIN	- 57.57	- 57.58	- 57.46	- 57.33	- 57.33	- 57.02	55.45	55.26	55.21	55.21	55.20	55.18	55.28	56.07	- 56.44	- 56.64	- 56.61	- 56.44	- 56.46
MATEN SLIBLIJN							55.26	55.21	55.20	55.20	55.18	55.23	55.28						
TUSSENAFST. TERREIN	3.31	2.94	3.66	2.93	1.08	1.30	1.25	0.08	0.14	0.34	0.37	0.07	0.08	0.93	3.07	3.21	3.58	3.50	
GECUM. AFST. TERREIN	-13.69	-10.76	-7.10	-4.17	-3.09	-1.79	-0.54	-0.32	0.00	0.34	0.41	0.50	0.87	1.79	4.86	8.07	11.65		15.15

Gemeente Glabbeek_Bekkevoort

B3014

Begijnebeek

VHAG: 7163

Locatie atlaspunt (LB72): X-coördinaat: 190687,369 Y-coördinaat: 176295,577

DWARSPROFIELPLAN

Atlaspunt - 441
Datum opmeting: 2000-03-27
Schaal: 1/100

