


Legende

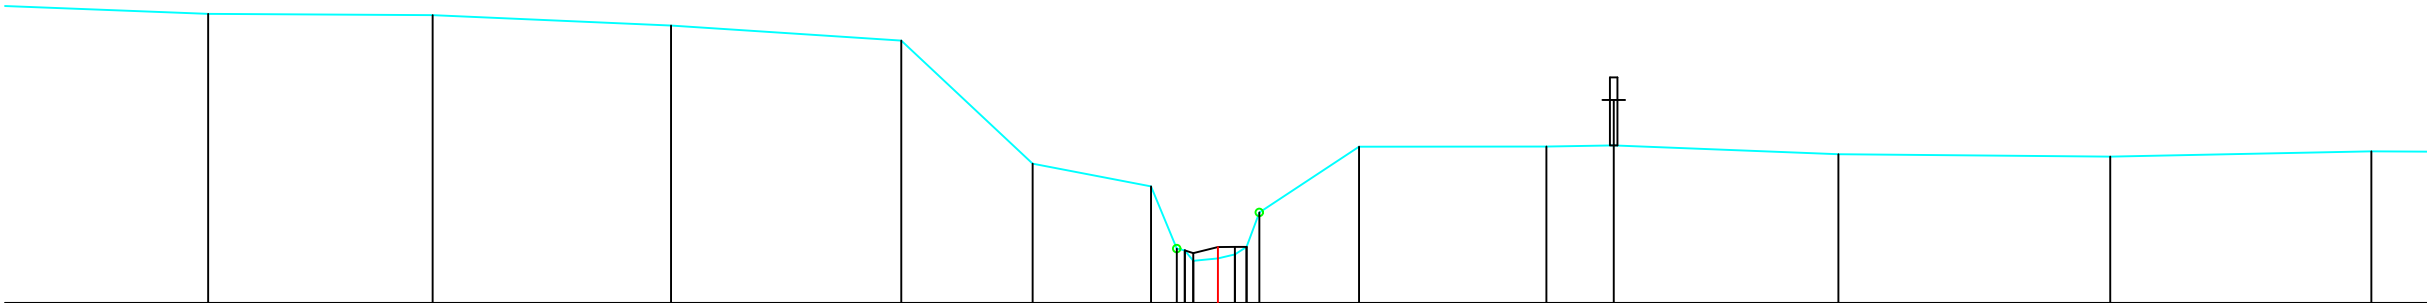

MATEN TERREIN	58.82	58.81	58.67	58.47	56.84	56.54	55.72	55.69	55.56	55.59	55.64	55.74	56.20	57.07	57.07	57.08	56.97	56.94	57.00
MATEN SLIBLIJN						55.69	55.66	55.74	55.59	55.74	55.74	55.74							
TUSSENAFST. TERREIN	2.94	2.97	3.15	3.05	1.74	1.57	0.34	0.11	0.38	0.17	1.32	2.48	0.89	2.97	3.60	3.45			
GECUM. AFST. TERREIN	-13.36	-10.39	-7.24	-4.19	-2.45	-0.89	-0.54	-0.44	-0.33	-0.00	-0.23	-0.35	1.87	4.34	5.24	8.21	11.80	15.26	

Gemeente Glabbeek_Bekkevoort

B3014 **Begijnebeek**

VHAG: 7163

Locatie atlaspunt (LB72): X-coördinaat: 190585,7287 Y-coördinaat: 176284,1397

DWARSPROFIELPLAN

Atlaspunt - 443
Datum opmeting: 2000-03-27
Schaal: 1/100

