


Legende

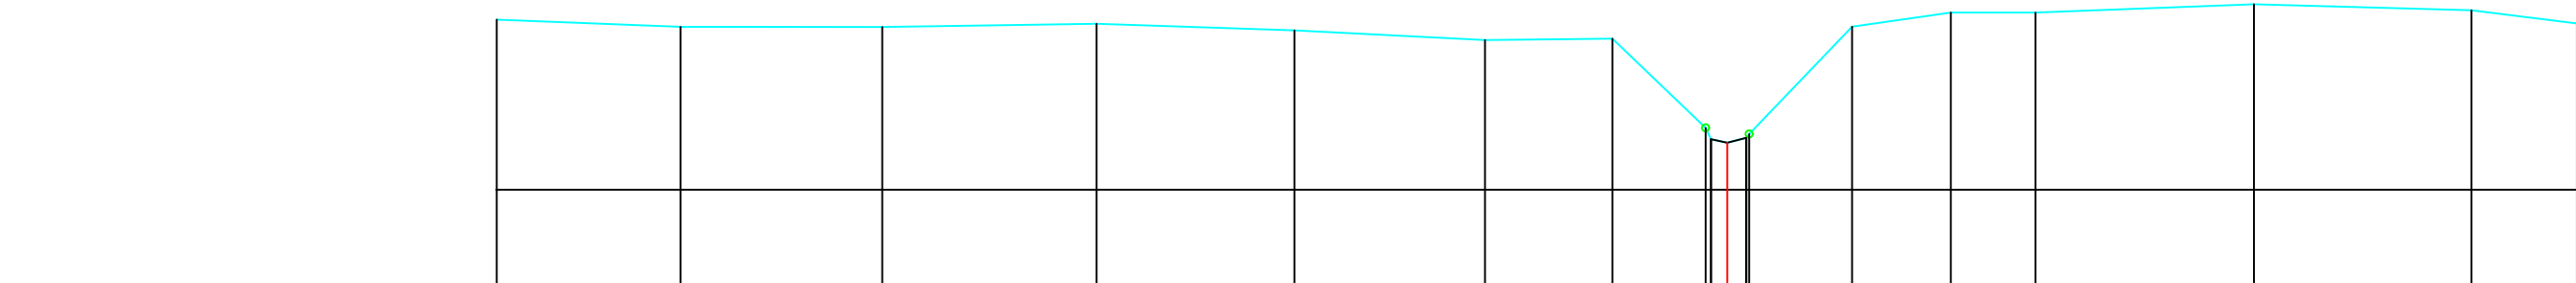

MATEN TERREIN	58.35	58.25	58.24	58.29	58.20	58.06	58.08	56.85	56.70	56.65	56.71	56.77	58.25	58.44	58.44	58.56	58.47	58.29
MATEN SLIBLIJN								56.70	56.65	56.71	56.77							
TUSSENAFST. TERREIN	2.54	2.79	2.96	2.73	2.63	1.76	1.29	0.08	0.04	1.42	1.36	1.17	3.02	3.00	1.46			
GECUM. AFST. TERREIN	-16.98	-14.45	-11.66	-8.70	-5.98	-3.34	-1.59	-0.30	-0.22	-0.26	0.30	1.72	3.09	4.26	7.27	10.27	11.73	

Gemeente Glabbeek_Bekkevoort

B3014 **Begijnebeek**

VHAG: 7163

Locatie atlaspunt (LB72): X-coördinaat: 190551,281 Y-coördinaat: 176218,9818

DWARSPROFIELPLAN

Atlaspunt - 447
Datum opmeting: 2000-03-27
Schaal: 1/100

