


Legende



159 P.K. 5.04709

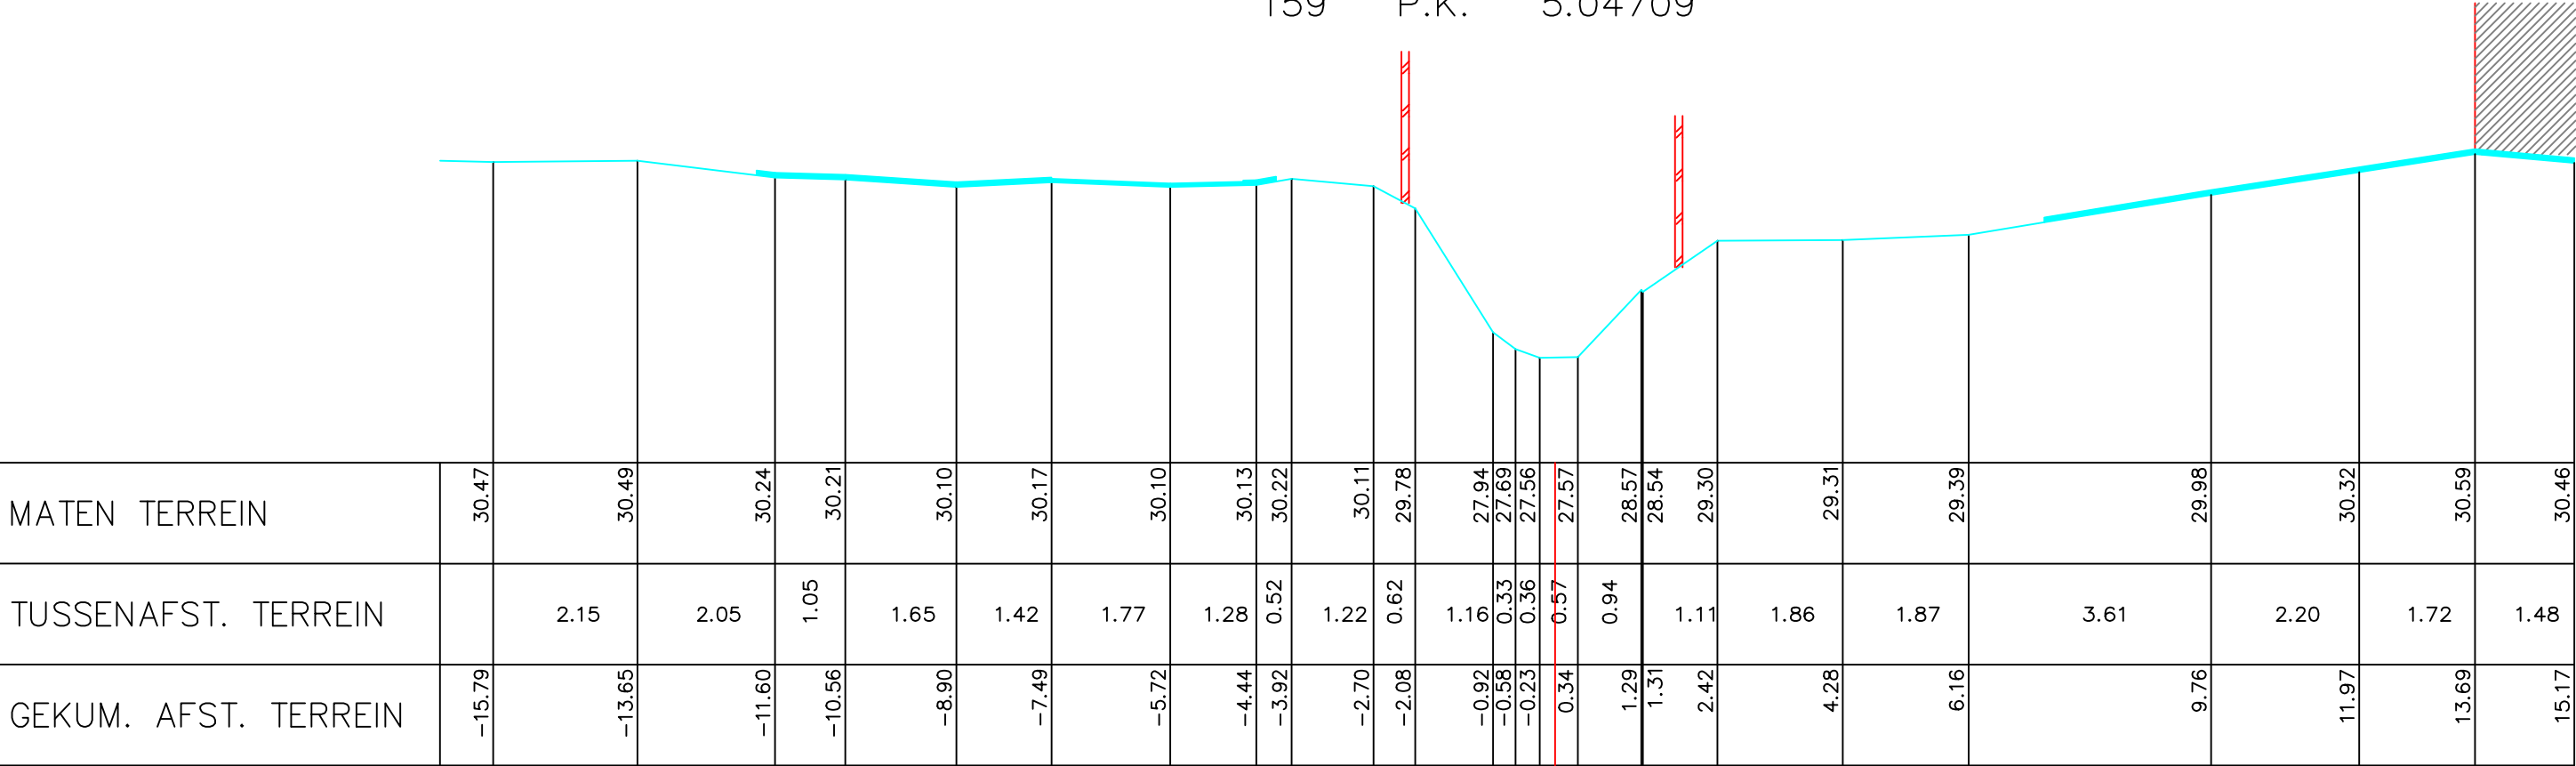

|                      |        
|----------------------|--------|--------|--------|--------|-------|-------|-------|-------|-------|-------|-------|-------|-------|-------|-------|-------|-------|-------|-------|-------|-------|-------|-------|-------|
| MATEN TERREIN        | 30.47  | 30.49  | 30.24  | 30.21  | 30.10 | 30.17 | 30.10 | 30.13 | 30.22 | 30.11 | 29.78 | 27.94 | 27.69 | 27.56 | 27.57 | 28.57 | 28.54 | 29.30 | 29.31 | 29.39 | 29.98 | 30.32 | 30.59 | 30.46 |
| TUSSENAFST. TERREIN  | 2.15   | 2.05   | 1.05   | 1.65   | 1.42  | 1.77  | 1.28  | 0.52  | 1.22  | 0.62  | 1.16  | 0.33  | 0.36  | 0.57  | 0.94  | 1.11  | 1.86  | 1.87  | 3.61  | 2.20  | 1.72  | 1.48  |       |       |
| GEKUM. AFST. TERREIN | -15.79 | -13.65 | -11.60 | -10.56 | -8.90 | -7.49 | -5.72 | -4.44 | -3.92 | -2.70 | -2.08 | -0.92 | -0.58 | -0.23 | 0.34  | 1.29  | 1.31  | 2.42  | 4.28  | 6.16  | 9.76  | 11.97 | 13.69 | 15.17 |

Gemeente Roosdaal

**B5086 Bellebeek**

VHAG: 5956

Locatie atlaspunt (LB72): X-coördinaat: 132820,0251 Y-coördinaat: 170313,6563

DWARSPROFIELPLAN

Atlaspunt - 304  
Datum opmeting: 1998-03-01  
Schaal: 1/100

