



Legende

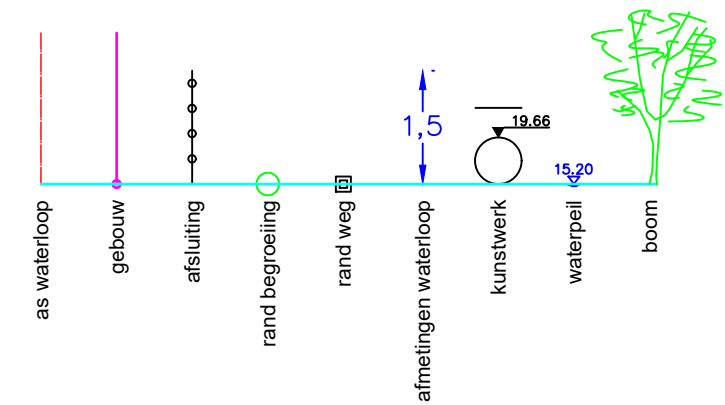

161 P.K. 5.05957

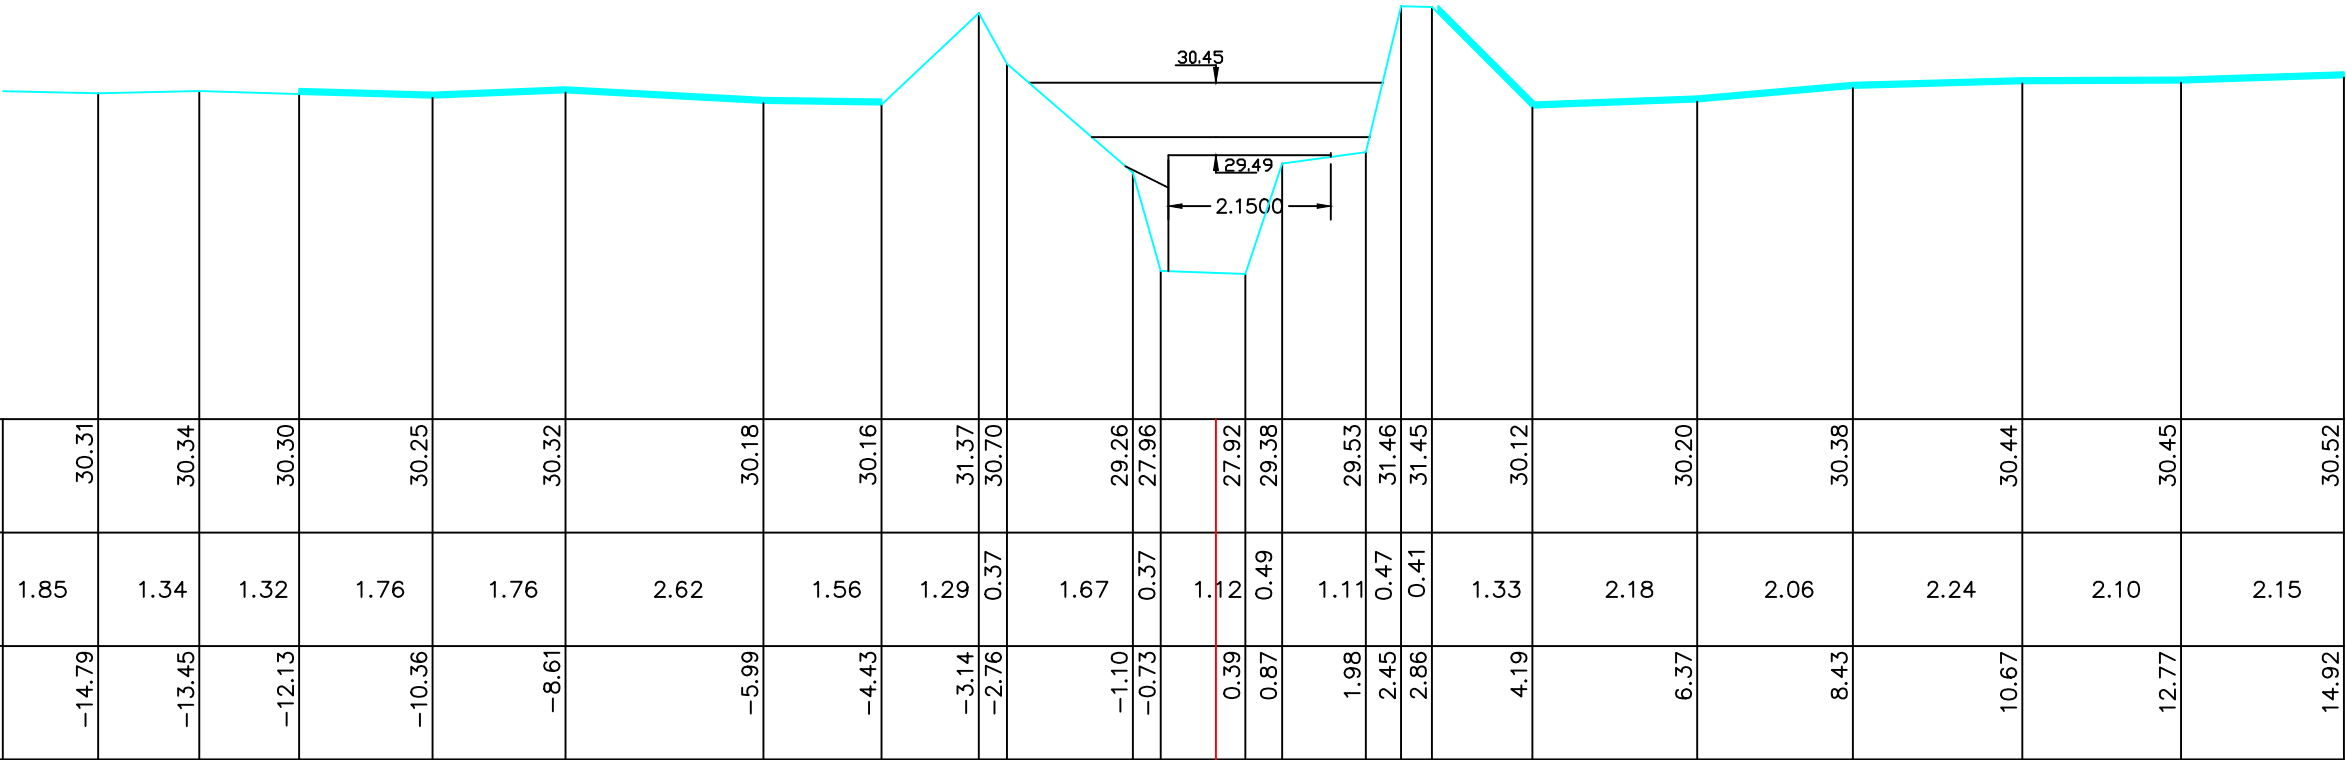

MATEN TERREIN	30.31	30.34	30.30	30.25	30.32	30.18	30.16	31.37	30.70	29.26	27.96	27.92	29.38	29.53	31.46	31.45	30.12	30.20	30.38	30.44	30.45	30.52
TUSSENAFST. TERREIN	1.85	1.34	1.32	1.76	1.76	2.62	1.56	1.29	0.37	1.67	0.37	1.12	0.49	1.11	0.47	0.41	1.33	2.18	2.06	2.24	2.10	2.15
GEKUM. AFST. TERREIN	-14.79	-13.45	-12.13	-10.36	-8.61	-5.99	-4.43	-3.14	-2.76	-1.10	-0.73	0.39	0.87	1.98	2.45	2.86	4.19	6.37	8.43	10.67	12.77	14.92

Gemeente Roosdaal

B5086 Bellebeek

VHAG: 5956

Locatie ataspunt (LB72): X-coördinaat: 132808,7572 Y-coördinaat: 170308,2961

DWARSPROFIELPLAN

Ataspunt - 306
Datum opmeting: 1998-03-01
Schaal: 1/100

