


Legende

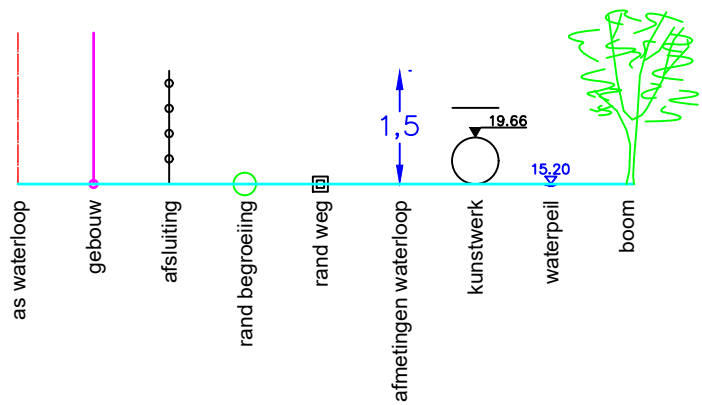

165 P.K. 5.22858

MATEN TERREIN	30.28	30.54	30.56	30.56	30.48	30.32	29.99	29.98	28.90	28.94	27.79	27.91	28.14	30.12	30.38	30.37	30.21	30.23	30.31	30.35		
TUSSENAFST. TERREIN	6	0.98	2.27	2.26	2.18	2.15	1.93	1.48	0.59	1.23	0.71	0.60	0.31	0.29	2.32	0.36	1.92	2.07	2.01	2.19	2.16	2.05
GEKUM. AFST. TERREIN	-15.70	-14.72	-12.45	-10.19	-8.01	-5.86	-3.93	-2.45	-1.86	-0.63	0.08	0.68	0.99	1.28	3.60	3.96	5.88	7.95	9.96	12.15	14.31	

Gemeente Roosdaal

B5086

Bellebeek

VHAG: 5956

Locatie atlaspunt (LB72): X-coördinaat: 132716,4497 Y-coördinaat: 170225,4013

DWARSPROFIELPLAN

Atlaspunt - 310
Datum opmeting: 1998-03-01
Schaal: 1/100

