


Legende

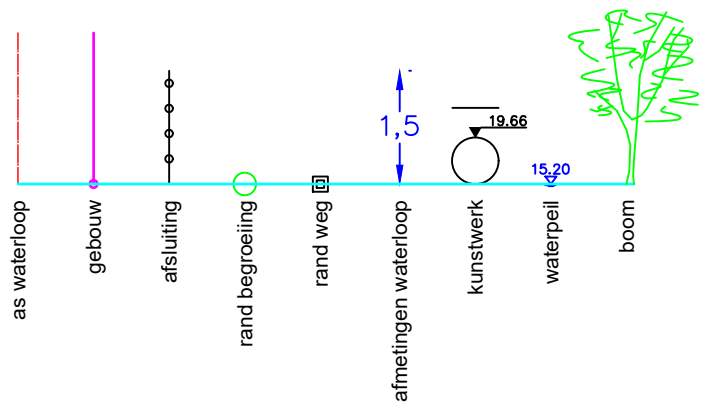

173 P.K. 5.34012

MATEN TERREIN	30.26	30.30	30.42	30.65	30.66	30.84	30.93	30.76	30.59	30.48	28.30	28.28	28.29	28.25	29.27	29.35	30.22	30.55	30.48	30.48	30.80	30.78	
TUSSENAFST. TERREIN		1.47	1.55	1.41	1.41	1.34	1.76	3.00	0.62	0.32	2.42	0.39	0.41	0.30	0.99	0.29	1.46	1.97	2.01	2.01	2.60	2.34	2.3
GEKUM. AFST. TERREIN	-15.65	-14.18	-12.63	-11.22	-9.81	-8.47	-6.70	-3.71	-3.09	-2.77	-0.34	0.04	0.45	0.75	1.75	2.21	3.66	5.63	7.64	9.65	12.24	14.58	

Gemeente Roosdaal

B5086 Bellebeek

VHAG: 5956

Locatie atlaspunt (LB72): X-coördinaat: 132636,8752 Y-coördinaat: 170150,5296

DWARSPROFIELPLAN

Atlaspunt - 318
Datum opmeting: 1998-03-01
Schaal: 1/100

