


Legende

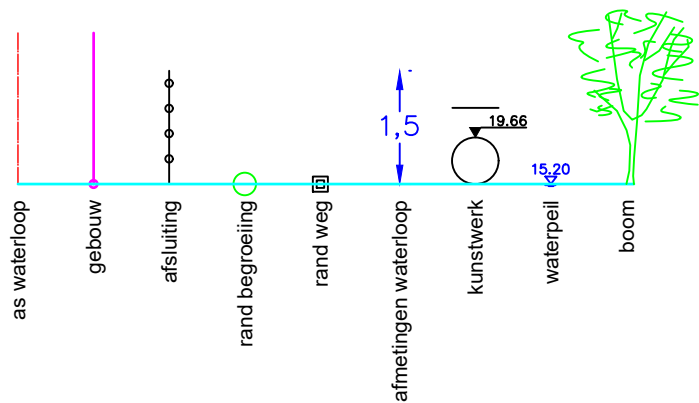

175 P.K. 5.40925

MATEN TERREIN	30.54	30.58	30.47	30.37	30.32	30.33	30.34	30.27	30.18	30.00	28.23	28.05	28.11	28.31	28.43	30.39	30.41	30.52	30.65	30.64	30.75	30.69	30.70
TUSSENAFST. TERREIN		1.41	1.97	2.11	2.33	2.28	1.56	0.29	1.13	0.32	0.35	0.65	0.40	0.45	0.29	1.56	2.50	2.13	1.62	2.20	1.90	1.17	1.09
GEKUM. AFST. TERREIN	-14.96	-13.55	-11.57	-9.47	-7.14	-4.86	-3.30	-3.01	-1.88	-1.56	-1.21	-0.56	-0.17	0.28	0.57	2.12	4.62	6.76	8.37	10.57	12.47	13.64	14.73

Gemeente Roosdaal

B5086

Bellebeek

VHAG: 5956

Locatie atlaspunt (LB72): X-coördinaat: 132597,2064 Y-coördinaat: 170099,435

DWARSPROFIELPLAN

Atlaspunt - 320
Datum opmeting: 1998-03-01
Schaal: 1/100

