


Legende



194 P.K. 6.00225

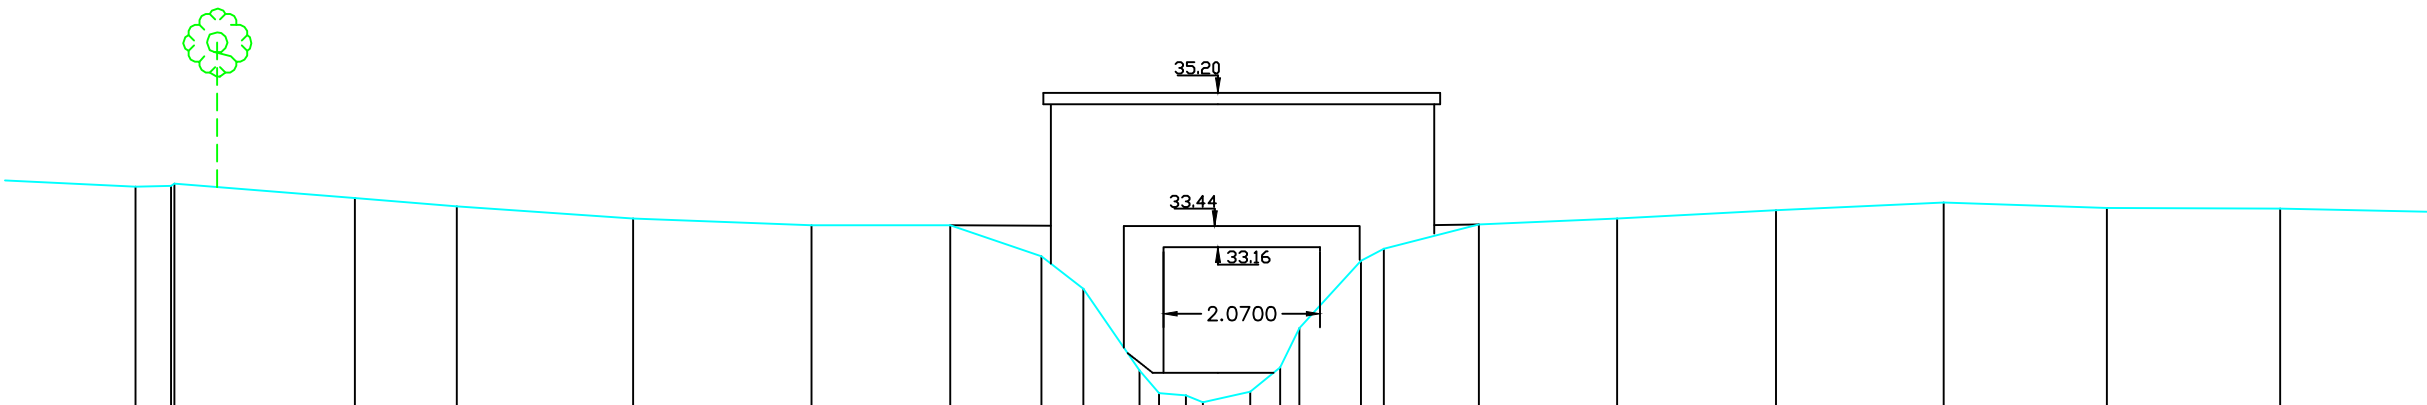

MATEN TERREIN		33.96	33.97	34.00		33.81		33.70		33.54		33.45		33.45		33.04		32.61		31.53		31.20		31.11		31.25		31.57		32.09		32.98		33.14		33.46		33.54		33.65		33.75		33.68		33.67	
TUSSENAFST. TERREIN	2.09	0.47		2.39		1.35		2.33		2.36		1.83		1.21	0.55	0.74	0.26	0.36	0.22	0.63	0.39	0.25	0.81	0.30	1.26	1.83	2.10	2.22	2.16	2.29	2.35																
GEKUM. AFST. TERREIN	-14.32	-13.85	-13.80		-11.42		-10.07		-7.74		-5.38		-3.54		-2.33	-1.78	-1.04	-0.42	0.20	0.43	0.82	1.08	1.89	2.19	3.45	5.28	7.38	9.60	11.76	14.05																	

Gemeente Roosdaal

B5086 Bellebeek

VHAG: 5956

Locatie atlaspunt (LB72): X-coördinaat: 132177,4845 Y-coördinaat: 169731,4494

DWARSPROFIELPLAN

Atlaspunt - 339
Datum opmeting: 1998-03-01
Schaal: 1/100

