


Legende

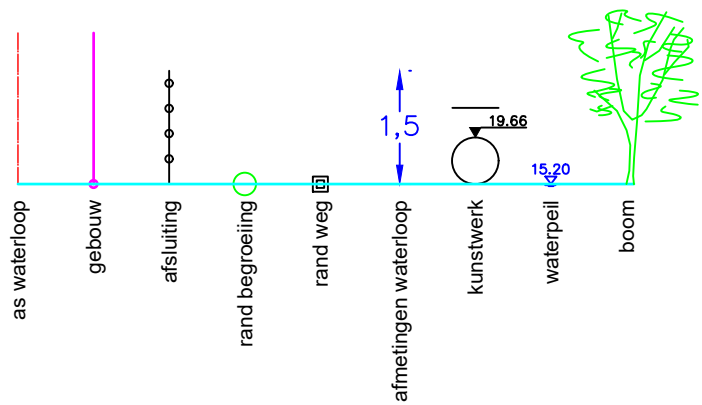

197 P.K. 6.24671

MATEN TERREIN		34.21	34.21	34.02	34.02	34.18	34.18	33.87	33.55	33.72	33.61	33.57	31.94	31.73	31.73	32.51	33.48	33.70	33.67	33.48	33.46	33.58	33.57			
TUSSENAFST. TERREIN	2.81	0.96	2.08	1.53	0.66	1.83	1.87	0.53	1.08	1.12	0.27	2.10	0.31	0.25	0.50	0.34	0.26	0.21	0.50	0.81	0.94	2.34	2.15	2.54	2.75	2.20
GEKUM. AFST. TERREIN	-14.37	-13.41	-11.33	-9.79	-9.13	-7.30	-5.43	-4.83	-3.75	-2.63	-2.36	-0.26	0.80	1.14	2.11	2.91	3.85	6.19	8.34	10.87	13.63	15.83				

Gemeente Roosdaal

B5086 Bellebeek

VHAG: 5956

Locatie atlaspunt (LB72): X-coördinaat: 132118,8108 Y-coördinaat: 169627,9701

DWARSPROFIELPLAN

Atlaspunt - 342
Datum opmeting: 1998-03-01
Schaal: 1/100

