


Legende

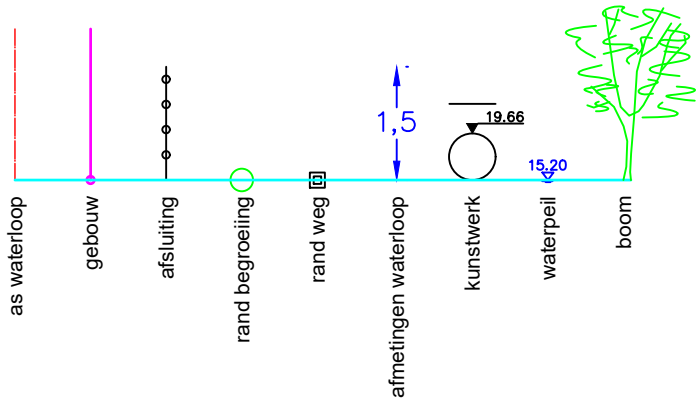

200 P.K. 6.26610

MATEN TERREIN	34.39	34.31	34.27	34.16	34.09	33.93	33.81	33.61	31.96	31.75	31.87	31.95	32.13	32.72	33.59	33.62	33.72	34.11	34.18	34.29	34.19	34.01	34.15	34.14	34.29	34.19
TUSSENAFST. TERREIN		2.05	2.47	2.16	1.42	1.13	2.16	1.31	1.23	0.42	0.54	0.66	0.36	0.77	0.34		1.78	0.65	0.99	0.78	2.09	1.60	1.13	1.57	1.71	2.41
GEKUM. AFST. TERREIN	-14.35	-12.30	-9.83	-7.67	-6.25	-5.12	-2.96	-1.65	-0.43	-0.01	0.53	1.19	1.55	1.67	2.44	2.78	4.56	5.22	6.20	6.98	9.07	10.67	11.80	13.37	15.08	17.49

Gemeente Roosdaal

B5086

Bellebeek

VHAG: 5956

Locatie atlaspunt (LB72): X-coördinaat: 132104,0793 Y-coördinaat: 169615,6552

DWARSPROFIELPLAN

Atlaspunt - 345
Datum opmeting: 1998-03-01
Schaal: 1/100

