


Legende

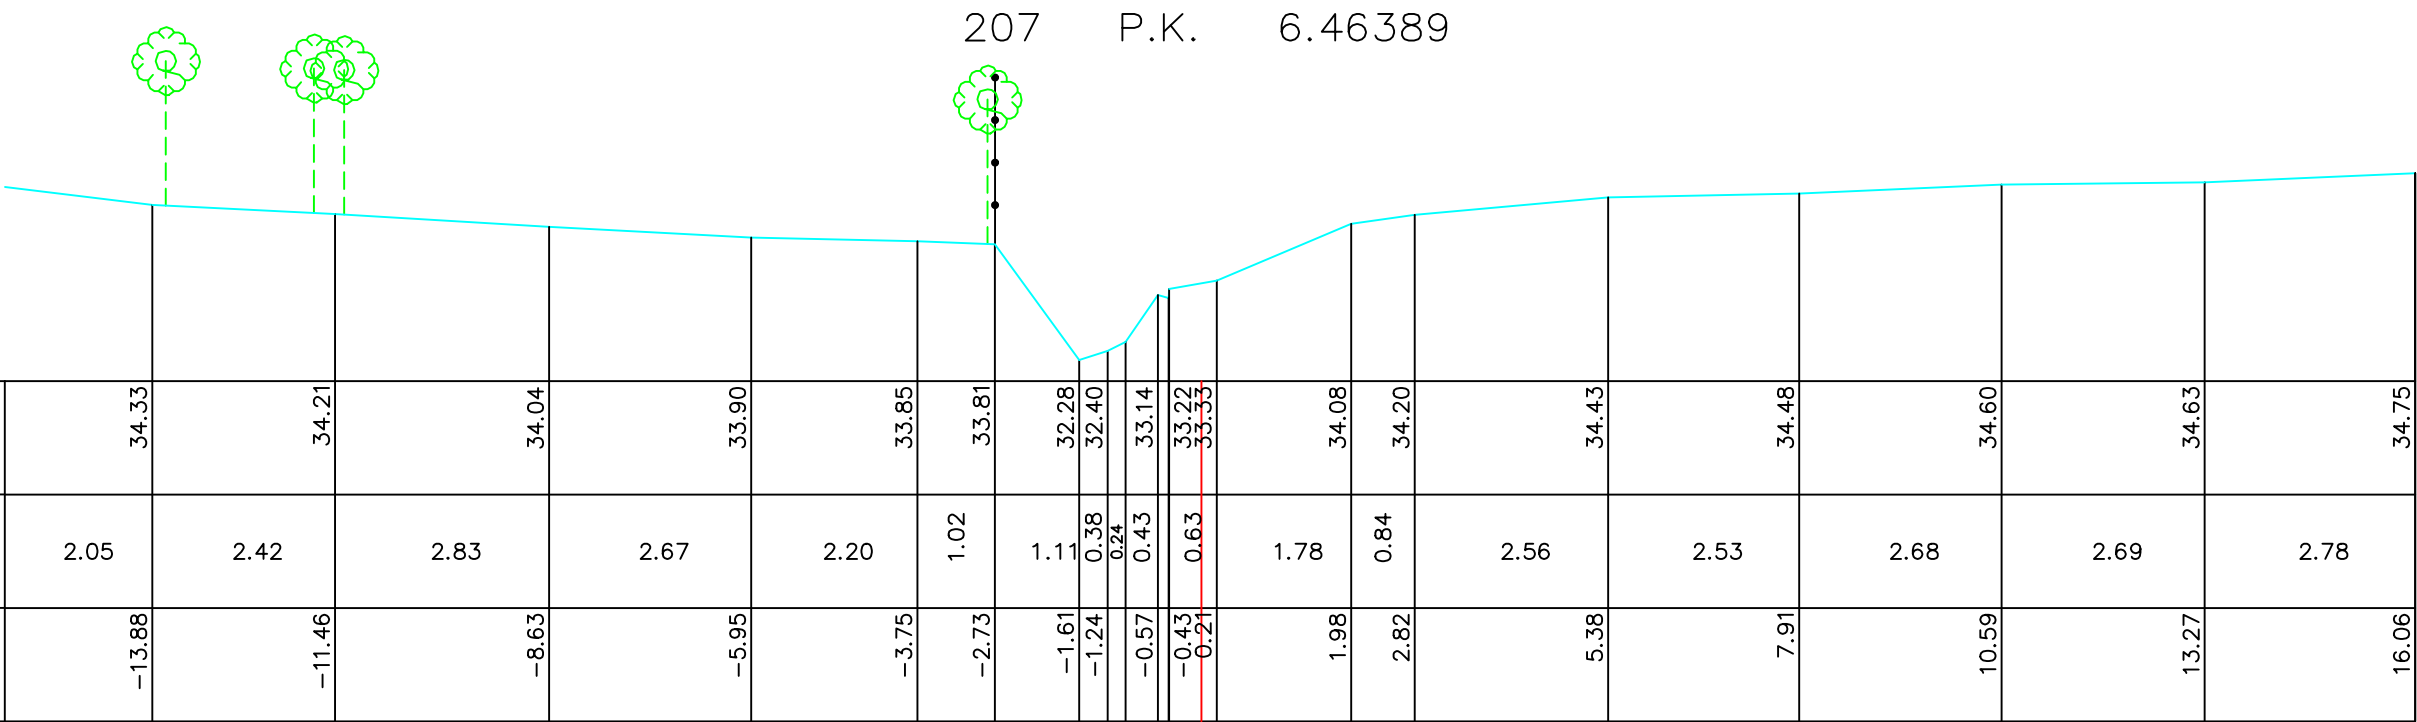

MATEN TERREIN	34.33	34.21	34.04	33.90	33.85	33.81	32.28	32.40	33.14	33.22	33.33	34.08	34.20	34.43	34.48	34.60	34.63	34.75
TUSSENAFST. TERREIN	2.05	2.42	2.83	2.67	2.20	1.02	1.11	0.38	0.24	0.43	0.63	1.78	0.84	2.56	2.53	2.68	2.69	2.78
GEKUM. AFST. TERREIN	-13.88	-11.46	-8.63	-5.95	-3.75	-2.73	-1.61	-1.24	-0.57	-0.43	-0.21	1.98	2.82	5.38	7.91	10.59	13.27	16.06

Gemeente Roosdaal

B5086

Bellebeek

VHAG: 5956

Locatie atlaspunt (LB72): X-coördinaat: 131976,967 Y-coördinaat: 169474,5263

DWARSPROFIELPLAN

Atlaspunt - 352
Datum opmeting: 1998-03-01
Schaal: 1/100

