



Legende

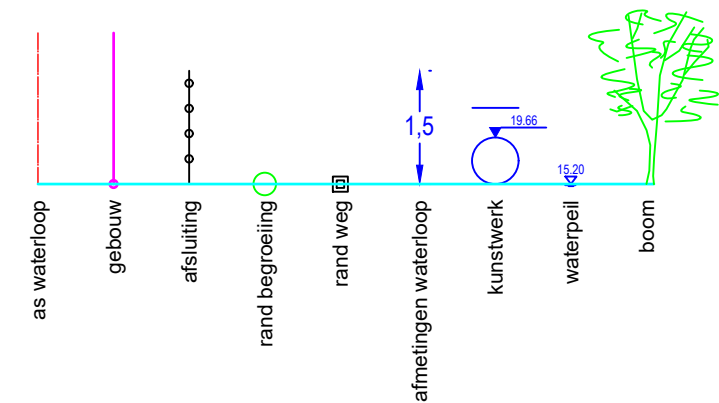

DWARSPROFIEL 1

Hsch 1/100
Lsch 1/100
Vvlak 37 m T.A.W.

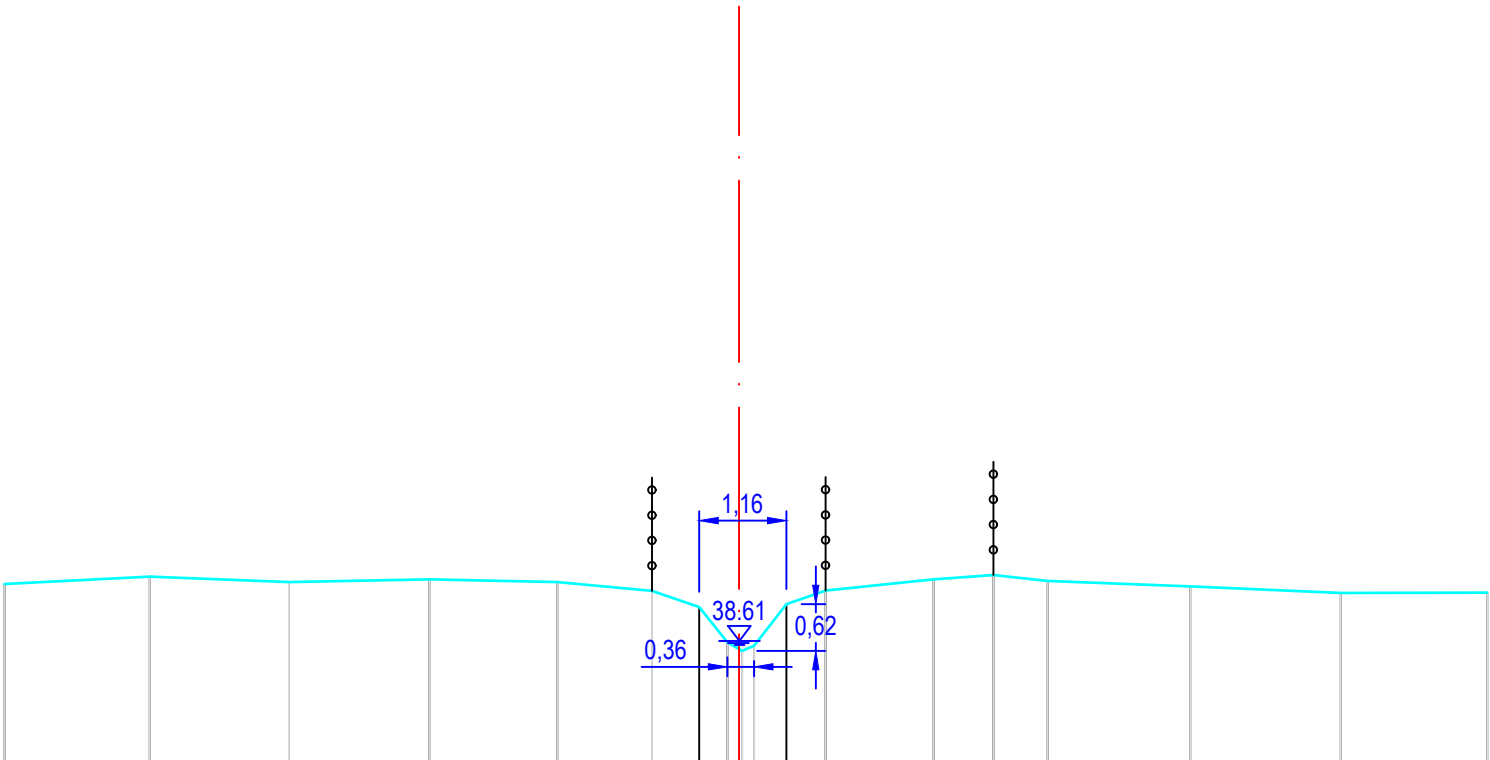

PEIL VASTE BODEM/TERREIN	39,37	39,46	39,39	39,43	39,39	39,27	39,06	38,60	38,46	38,56	39,10	39,28	39,43	39,48	39,41	39,33	39,25	39,25
SLIBPEIL																		
CUMULAFSTAND	-9,72	-7,80	-5,95	-4,10	-2,41	-1,15	-0,53	-0,16	-0,04	0,20	0,16	0,63	1,14	2,57	3,36	4,08	5,97	7,96
TUSSENAFSTAND		1,92	1,84	1,86	1,69	1,25	0,63	0,37	0,20	0,16	0,43	0,52	1,43	0,79	0,72	1,89	1,99	1,94

Gemeente Pepingen

B1104b Bellingenbeek

VHAG: 6726

Locatie atlaspunt (LB72): X-coördinaat: 134599,1096 Y-coördinaat: 159328,7432

DWARSPROFIELPLAN

Atlaspunt - 001
Datum opmeting: 2020-01-21
Schaal: 1/100

