


Legende

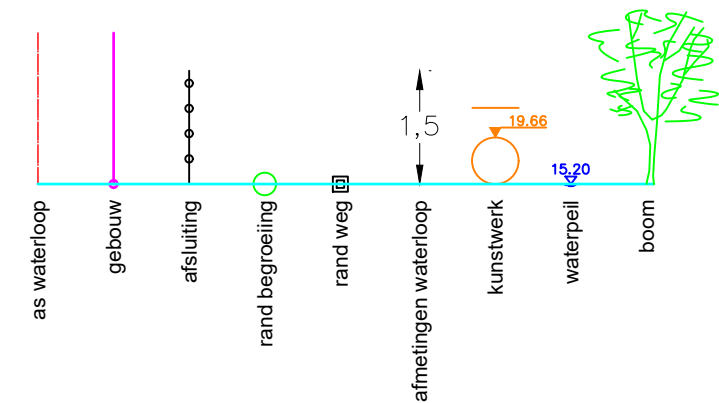

Dwarsprofiel 2
Vergelijkingsvlak 6.00 m T.A.W.
0+38.60

Peil vaste bodem	-8.77		-8.66		-8.57		-7.96		-7.64		-7.64		-7.58		-7.61		-7.68		-7.98		-8.83		-9.09		-9.19		-9.02		-8.99			
Slibpeil																																
Tussenafstand			4.09		4.98		1.64		0.55		0.78		0.73		0.69		0.46		0.51		0.82		1.44		3.30		3.52		2.26		1.65	
Afstand tot as	-12.76		-8.67		-3.70		-2.06		-1.51		-0.73		-0.00		-0.46		-0.97		-1.79		-3.23		-6.53		-10.04		-12.30		-13.95			

Gemeente Boortmeerbeek

B2078

Bergbeek

VHAG: 6929

Locatie atlaspunt (LB72): X-coördinaat: 160699,497 Y-coördinaat: 185241,241

DWARSPROFIELPLAN

Atlaspunt - 016
Datum opmeting: 2/04/2020
Schaal: 1/100

