


Legende

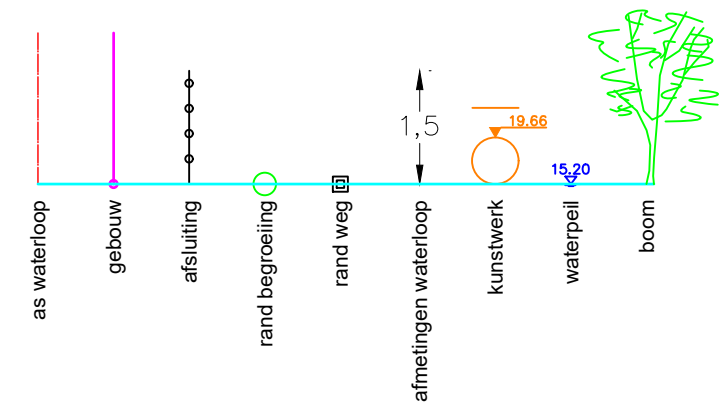

Dwarsprofiel 3
Vergelijkingsvlak 6.00 m T.A.W.
0+79.75

Peil vaste bodem	8.60	8.60	8.48	7.93	7.66	7.48	7.54	7.64	7.68	8.83	8.91	8.90
Slibpeil				8.02	8.02	7.87	7.86	7.85	7.80	7.80		
Tussenafstand	6.22	4.85	1.87	0.48	0.73	0.85	0.72	0.56	2.18	3.16	3.35	
Afstand tot as	15.00	8.78	3.93	2.06	1.58	0.85	0.00	-0.72	-1.28	-3.45	-6.60	-9.95

Gemeente Boortmeerbeek

B2078

Bergbeek

VHAG: 6929

Locatie atlaspunt (LB72): X-coördinaat: 160730,567 Y-coördinaat: 185214,373

DWARSPROFIELPLAN

Atlaspunt - 017
Datum opmeting: 2/04/2020
Schaal: 1/100

