


Legende

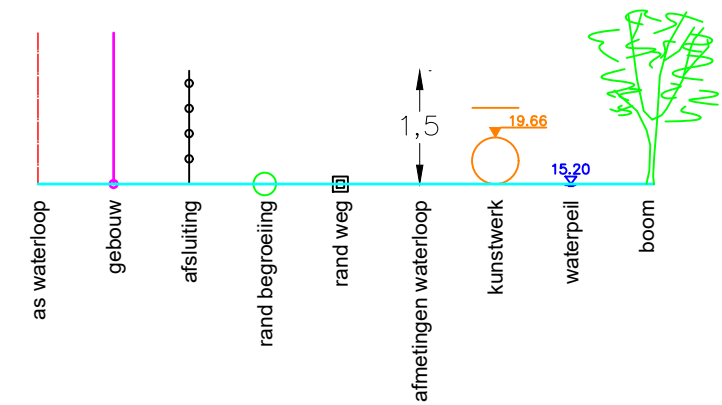

Dwarsprofiel 5
Vergelijkingsvlak 6.00 m T.A.W.
1+50.77

Peil vaste bodem	8.85	8.70	8.72	8.67	7.90	7.84	7.60	7.42	7.54	7.68	7.93	9.03	9.04
Slibpeil					8.13	8.14	8.03	7.98	8.05	8.21	8.20		
Tussenafstand	4.46	3.91	1.54	2.82	0.85	0.63	0.79	0.61	0.66	0.92	3.66	5.85	
Afstand tot as	14.89	-10.46	-6.58	-5.05	-2.25	-1.41	-0.79	0.00	-0.61	-1.27	-2.19	-5.85	-11.70

Gemeente Boortmeerbeek

B2078

Bergbeek

VHAG: 6929

Locatie atlaspunt (LB72): X-coördinaat: 160771,797 Y-coördinaat: 185157,394

DWARSPROFIELPLAN

Atlaspunt - 019
Datum opmeting: 2/04/2020
Schaal: 1/100

