


Legende

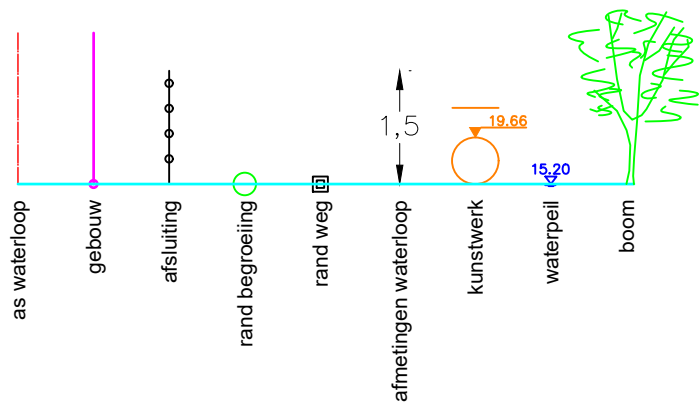

Dwarsprofiel 6  
Vergelijkingsvlak 6.00 m T.A.W.  
1+78.52

|                  |       |       |      |      |      |      |      |      |      |      |      |       |       |       |       |       |
|------------------|-------|-------|------|------|------|------|------|------|------|------|------|-------|-------|-------|-------|-------|
| Peil vaste bodem | 9.35  | 9.24  | 9.01 | 8.93 | 8.89 | 8.90 | 8.93 | 8.23 | 7.69 | 7.83 | 7.62 | 7.85  | 7.85  | 8.40  | 8.20  | 9.21  |
| Slibpeil         |       |       |      |      |      |      |      | 8.04 | 8.04 | 8.02 | 8.05 | 8.05  |       |       |       |       |
| Tussenafstand    | 3.31  | 2.77  | 3.02 | 0.24 | 1.17 | 0.37 | 2.40 | 0.73 | 0.49 | 0.51 | 0.42 | 0.44  | 1.22  | 2.54  | 0.04  | 0.88  |
| Afstand tot as   | 14.93 | 11.64 | 8.88 | 5.88 | 5.64 | 4.47 | 4.11 | 1.72 | 1.00 | 0.51 | 0.00 | -0.42 | -0.65 | -2.08 | -4.88 | -5.54 |

Gemeente Boortmeerbeek

**B2078** **Bergbeek**

VHAG: 6929

Locatie atlaspunt (LB72): X-coördinaat: 160779,763 Y-coördinaat: 185130,814

DWARSPROFIELPLAN

Atlaspunt - 020  
Datum opmeting: 2/04/2020  
Schaal: 1/100

