



Legende

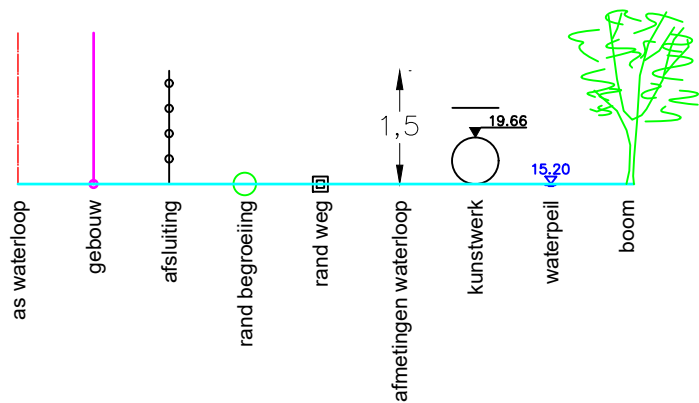

Dwarsprofiel 1
Vergelijkingsvlak 6.00 m T.A.W.
0+00.52

Peil vaste bodem	-9.83	-9.83		-8.19	-8.07	-7.96	-8.15	-8.27	-10.43	-10.65	-10.91	-10.91	-10.97	-10.97
Slibpeil				8.42	8.42	8.40	8.42	8.42						
Tussenafstand	0.52	3.17		0.43	0.47	0.50	0.36	3.34	0.32	3.33	1.48	2.84	1.04	
Afstand tot as	-4.95	-4.07		-0.90	-0.47	-0.00	-0.50	-0.86	-4.19	-4.51	-7.83	-9.30	-12.13	-13.16

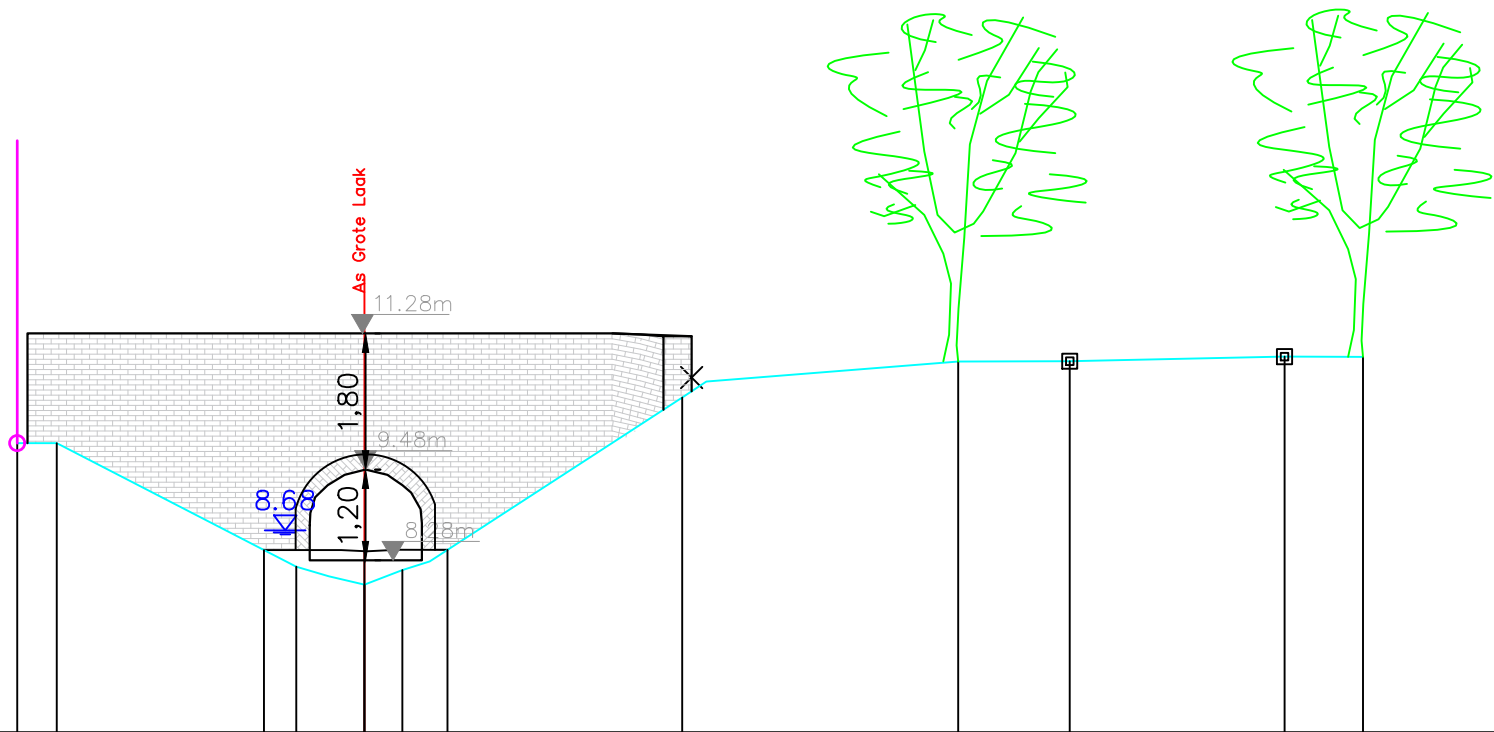

Gemeente Boortmeerbeek

B2078 **Bergbeek**

VHAG: 6929

Locatie atlaspunt (LB72): X-coördinaat: 160865,5765 Y-coördinaat: 185037,6455

DWARSPROFIELPLAN

Atlaspunt - 022
Datum opmeting: 2/04/2020
Schaal: 1/100

