



Legende

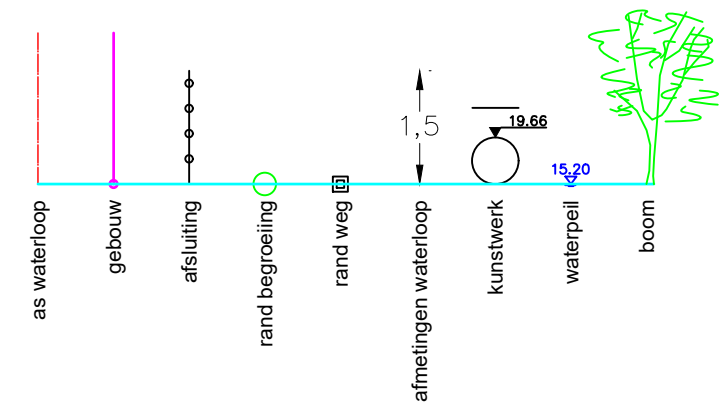

Dwarsprofiel 3
Vergelijkingsvlak 6.00 m T.A.W.
0+83.54

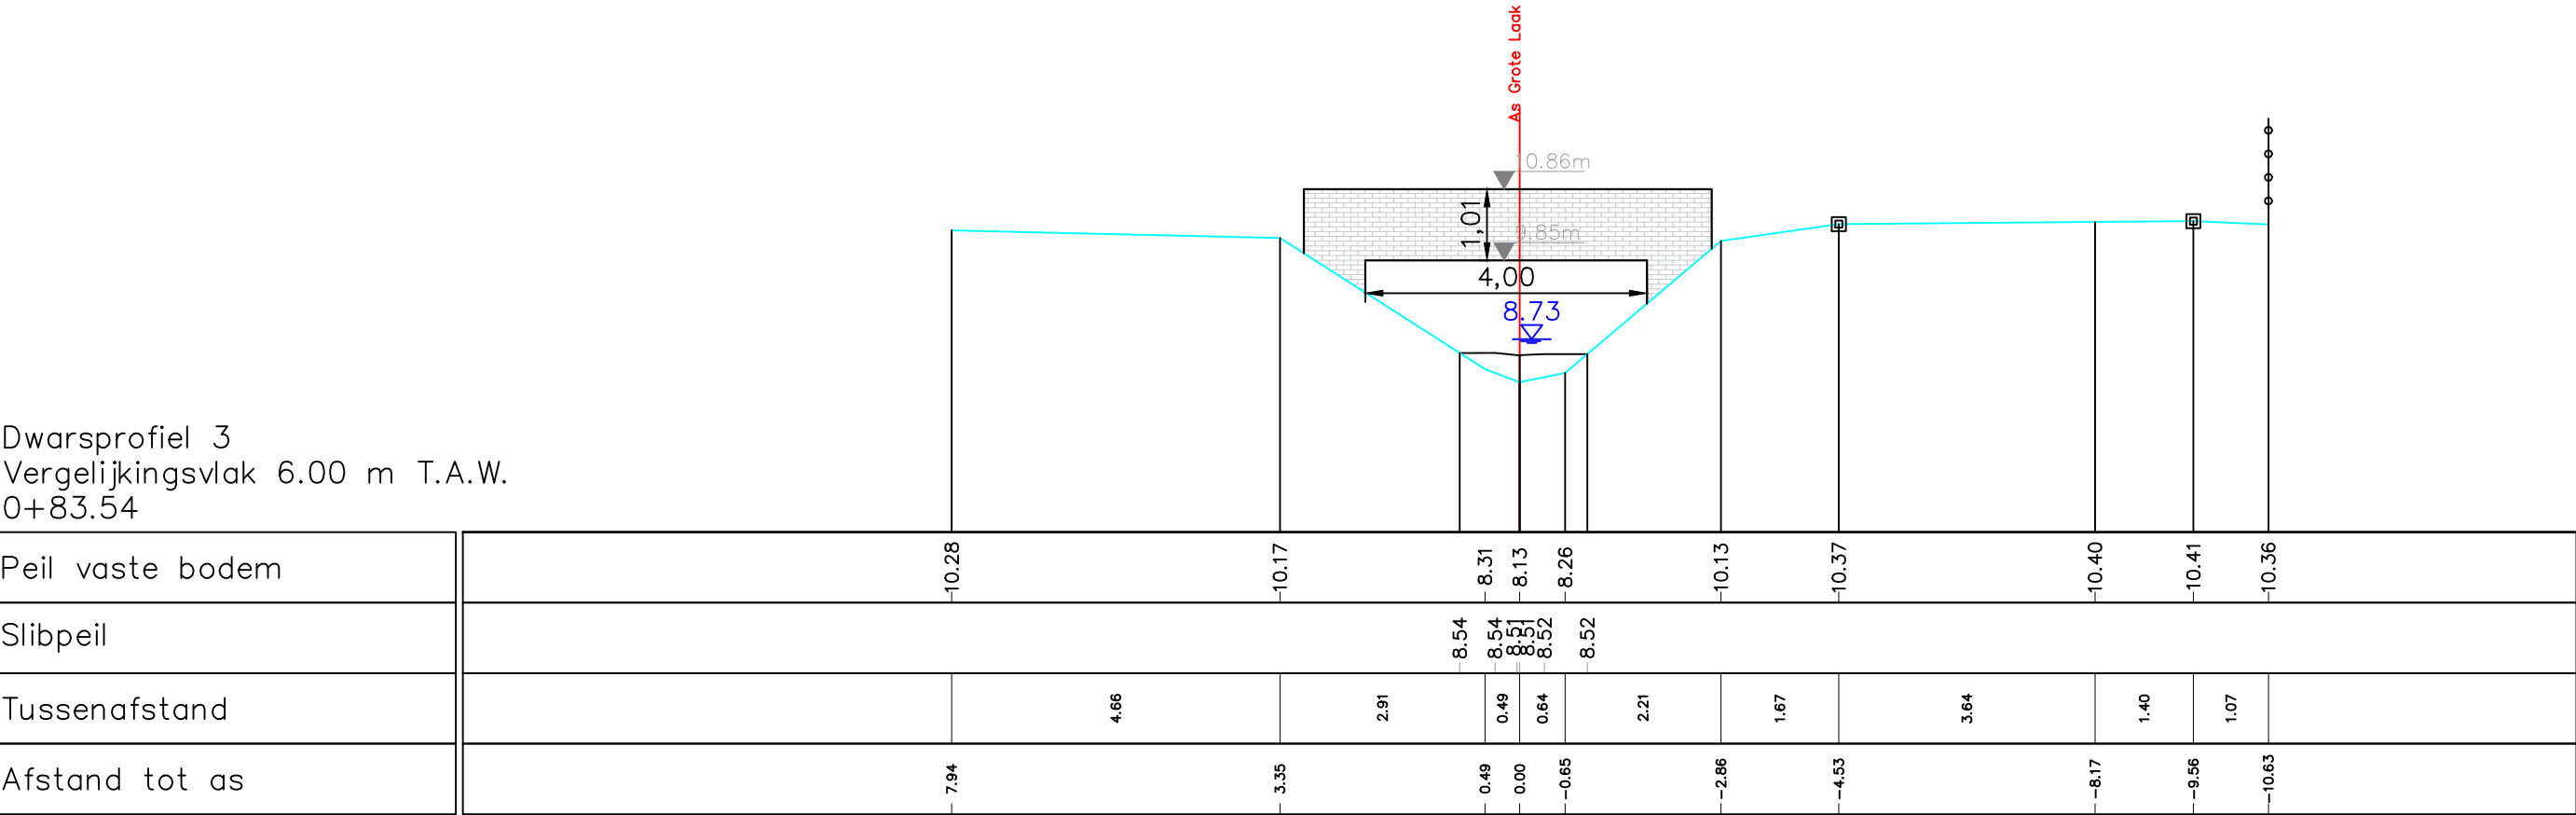

Peil vaste bodem	-10.28	-10.17	-8.31	-8.13	-8.26	-10.13	-10.37	-10.40	-10.41	-10.36
Slibpeil			8.54	8.54	8.51	8.52				
Tussenafstand		4.66	2.91	0.49	0.64	2.21	1.67	3.64	1.40	1.07
Afstand tot as	7.94	3.35	0.49	0.00	-0.65	-2.86	-4.53	-8.17	-9.56	-10.63

Gemeente Boortmeerbeek

B2078

Bergbeek

VHAG: 6929

Locatie atlaspunt (LB72): X-coördinaat: 160911,05 Y-coördinaat: 184973,469

DWARSPROFIELPLAN

Atlaspunt - 024
Datum opmeting: 2/04/2020
Schaal: 1/100

