



Legende

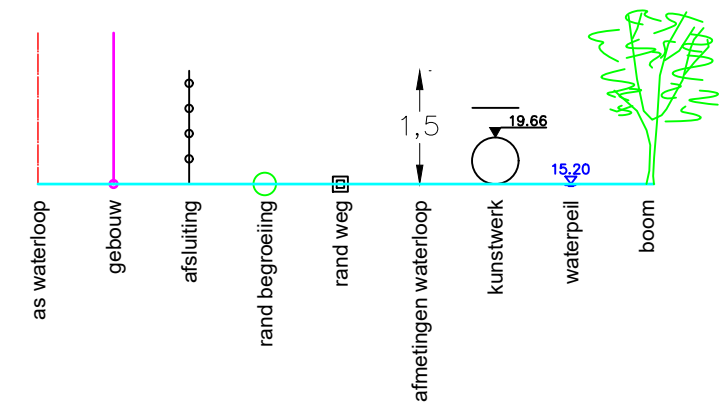

Dwarsprofiel 4
Vergelijkingsvlak 6.00 m T.A.W.
0+88.36

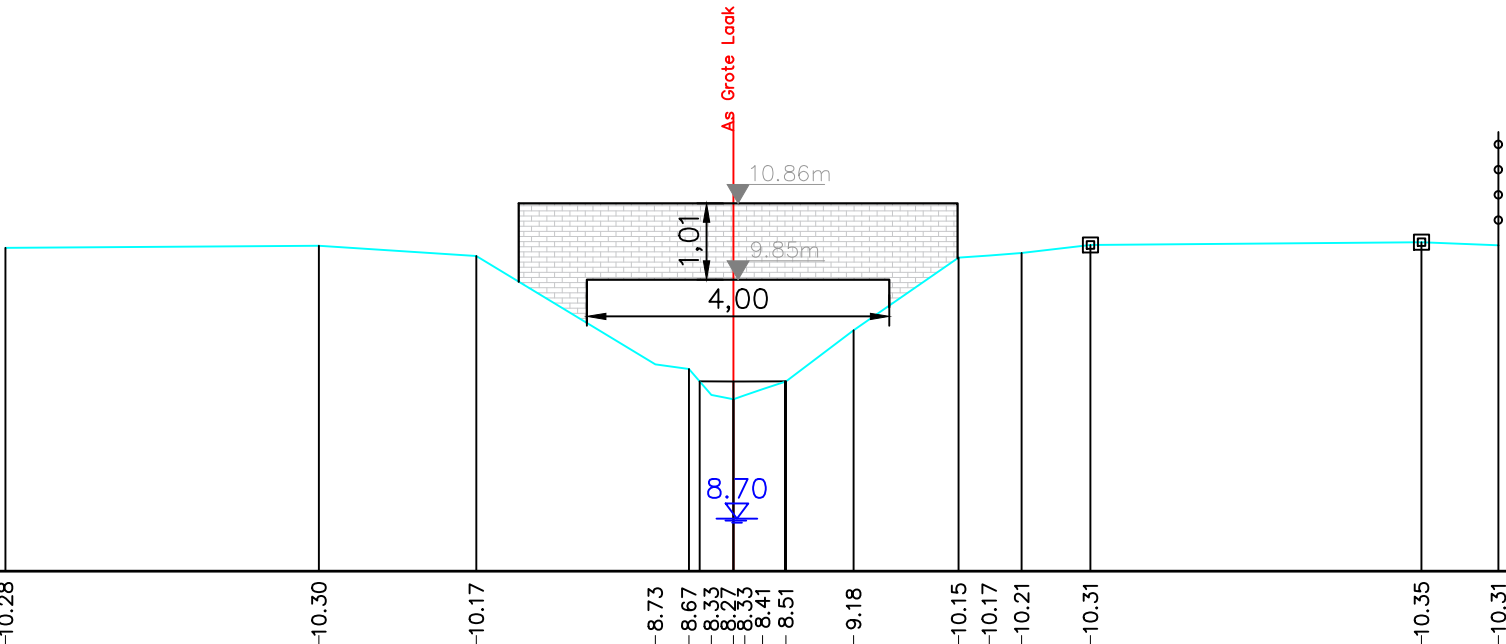

Peil vaste bodem	-10.28	-10.30	-10.17	-8.73	-8.67	-8.33	-8.37	-8.45	-8.41	-8.51	-9.18	-10.15	-10.17	-10.21	-10.31	-10.35	-10.31
Slibpeil				8.51	8.51	8.51	8.51	8.51	8.51	8.51							
Tussenafstand		4.15	2.08	2.37	0.45	0.30	0.29	0.15	0.24	0.31	0.90	1.39	0.41	0.43	0.91	4.38	1.02
Afstand tot as	-9.55	-5.43	-3.37	-1.02	-0.58	-0.29	-0.15	-0.38	-0.69	-1.60	-2.98	-3.37	-3.80	-4.71	-9.08	-10.10	

Gemeente Boortmeerbeek

B2078 **Bergbeek**

VHAG: 6929

Locatie atlaspunt (LB72): X-coördinaat: 160913,9893 Y-coördinaat: 184969,6586

DWARSPROFIELPLAN

Atlaspunt - 025
Datum opmeting: 2/04/2020
Schaal: 1/100

