



Legende

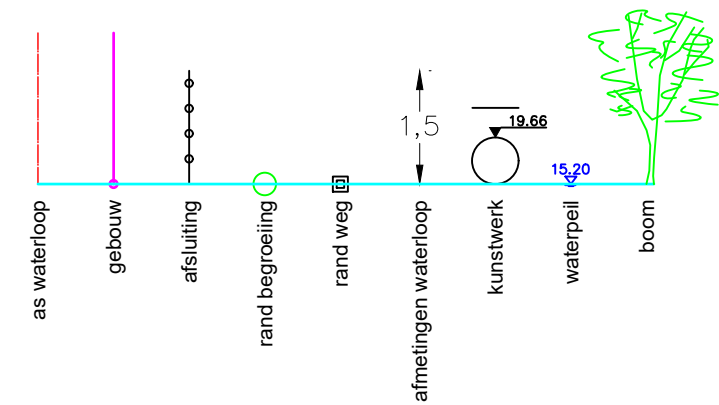

Dwarsprofiel 6
Vergelijkingsvlak 6.00 m T.A.W.
1+77.68

Peil vaste bodem	9.88	9.93	9.78	9.51	9.09	8.21	8.00	8.00	8.55	8.88	9.71	9.94	9.93	9.91	9.90
Slibpeil						8.24	8.24	8.24	8.25	8.88					
Tussenafstand		2.42	5.62	4.18	0.06	0.92	0.08	0.36	0.38	0.38	1.44	6.62	0.85	1.59	1.50
Afstand tot as	-13.98	-11.57	-5.97	-1.98	-0.92	-0.39	-0.01	-0.37	-0.65	-0.89	-2.37	-9.19	-10.04	-11.63	-13.13

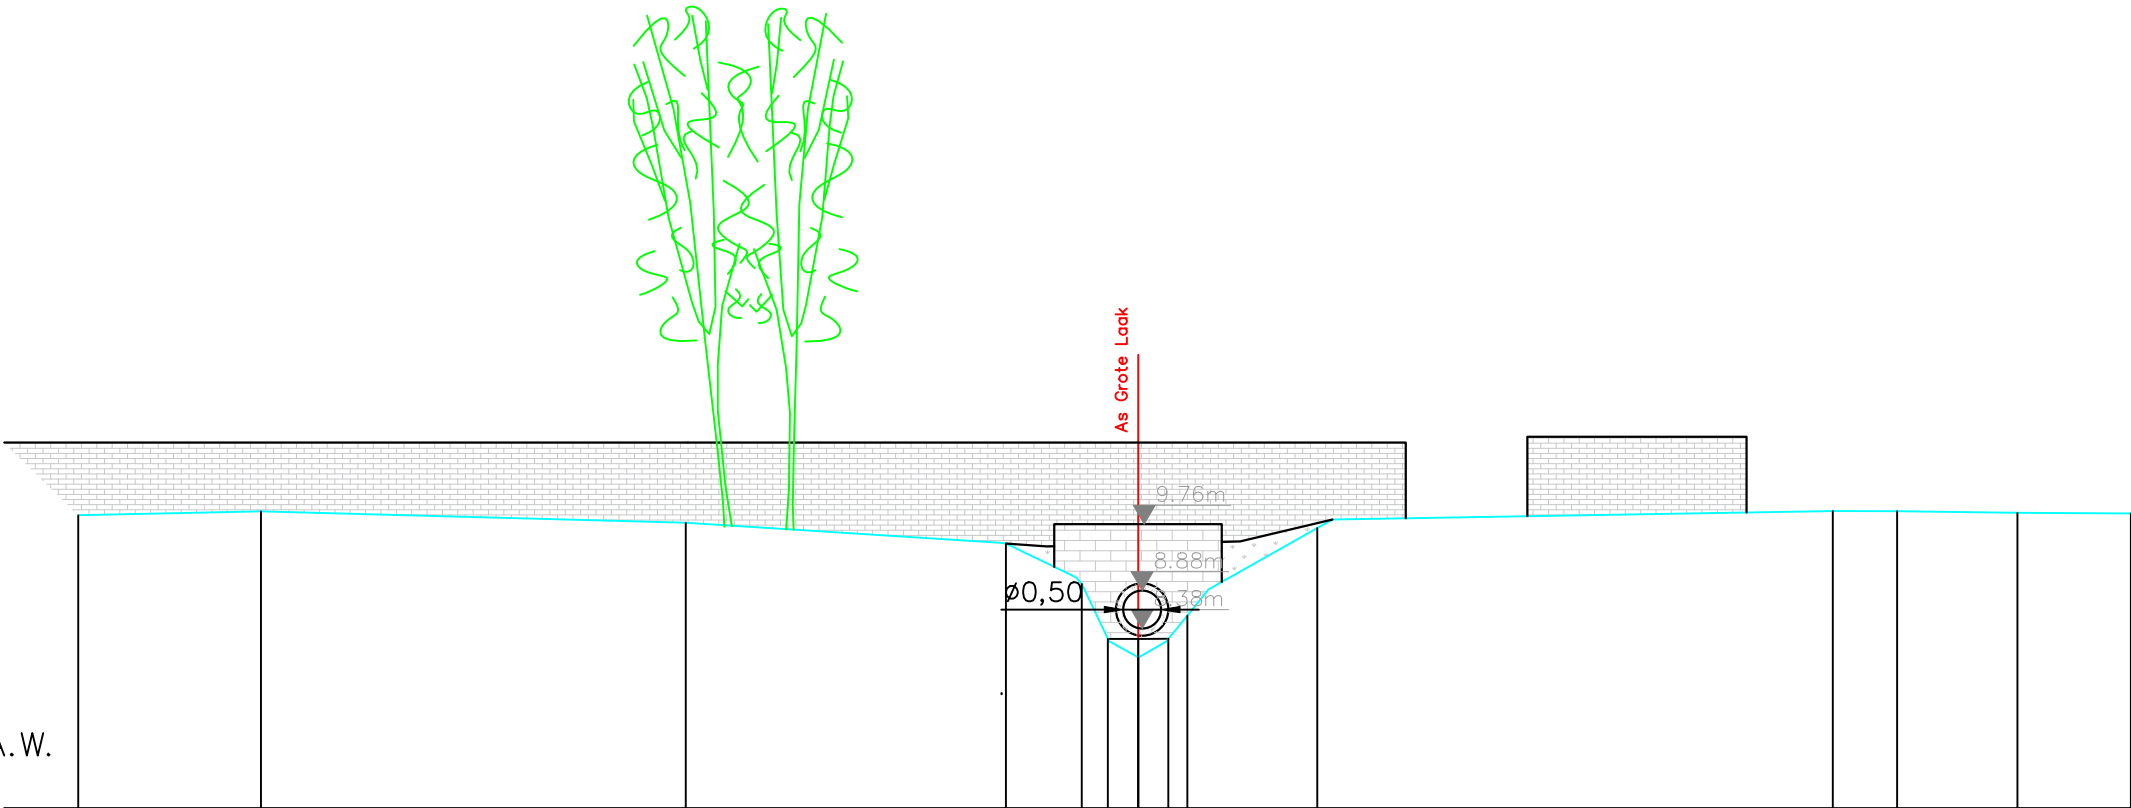

Gemeente Boortmeerbeek

B2078

Bergbeek

VHAG: 6929

Locatie atlaspunt (LB72): X-coördinaat: 160957,0827 Y-coördinaat: 184891,4699

DWARSPROFIELPLAN

Atlaspunt - 027
Datum opmeting: 2/04/2020
Schaal: 1/100

