



Legende

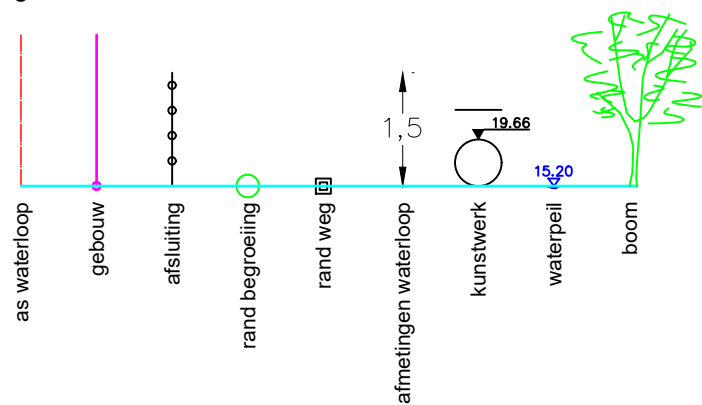

Dwarsprofiel 7
Vergelijkingsvlak 6.00 m T.A.W.
1+81.85

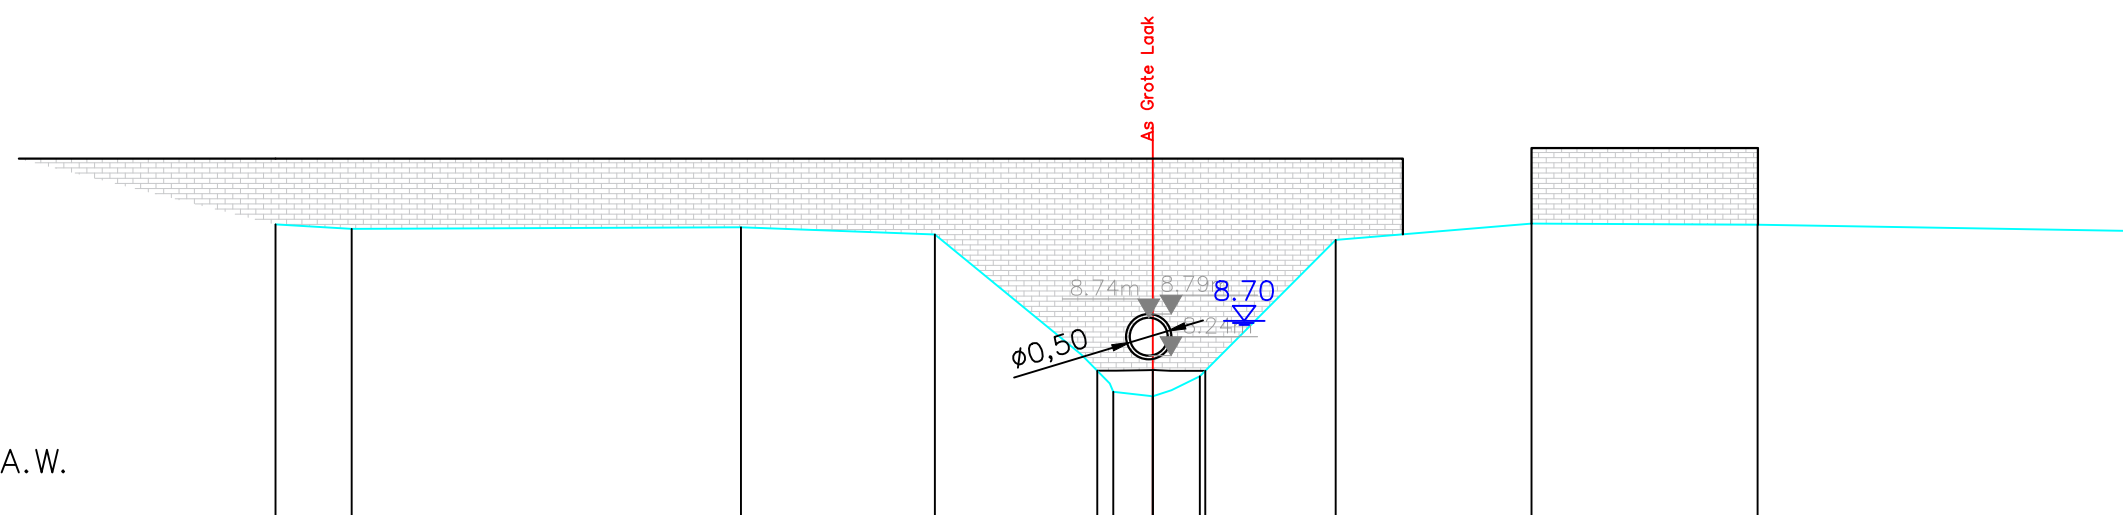

Peil vaste bodem	-9.98	-9.92	-9.94	-9.85	-8.26	-7.99	-7.71	-7.79	-7.97	-9.78	-9.99	-9.98	-9.89	
Slibpeil					8.05	8.04	8.05	8.06	8.04					
Tussenafstand		1.01	5.15	2.56	1.94	0.37	0.05	0.52	0.25	0.37	1.80	2.59	2.99	5.20
Afstand tot as	-11.59	-10.58	-5.44	-2.88	-0.94	-0.57	-0.00	-0.24	-0.62	-2.42	-5.01	-8.00	-13.20	

Gemeente Boortmeerbeek

B2078

Bergbeek

VHAG: 6929

Locatie ataspunt (LB72): X-coördinaat: 160959,068 Y-coördinaat: 184887,806

DWARSPROFIELPLAN

Atlaspunt - 028

Datum opmeting: 2/04/2020

Schaal: 1/100

