


Legende

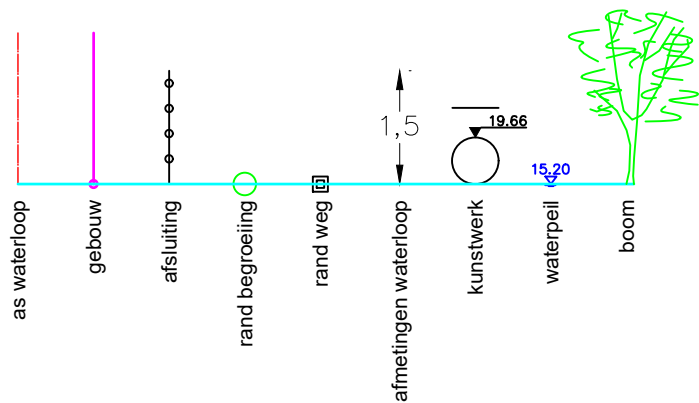

Dwarsprofiel 8
Vergelijkingsvlak 6.00 m T.A.W.
2+25.06

Peil vaste bodem	-9.96	-10.09	-9.53	-8.17	-7.91	-8.18	-9.97	-10.08	-9.73	-9.63	
Slibpeil				8.20	8.20	8.23	8.38				
Tussenafstand		9.83	0.11	1.55	0.77	0.78	0.54	2.20	3.87	1.45	4.63
Afstand tot as	-13.05	-3.22	-1.55	-0.79	-0.00	-0.55	-2.74	-6.63	-8.09	-12.71	

Gemeente Boortmeerbeek

B2078 Bergbeek

VHAG: 6929

Locatie atlaspunt (LB72): X-coördinaat: 160948,1823 Y-coördinaat: 184849,6355

DWARSPROFIELPLAN

Atlaspunt - 029
Datum opmeting: 2/04/2020
Schaal: 1/100

