


Legende



Dwarsprofiel 9
Vergelijkingsvlak 6.00 m T.A.W.
2+70.64

Peil vaste bodem	10.05	10.12	10.08	8.24	8.11	8.26	9.96	10.00	18.87
Slibpeil				8.37	8.37	8.35	8.31	8.31	
Tussenafstand	0.08	2.56	0.49	0.48	2.09	0.07	6.99	0.02	
Afstand tot as	3.21	3.05	0.49	0.00	-0.48	-2.82	-8.75		

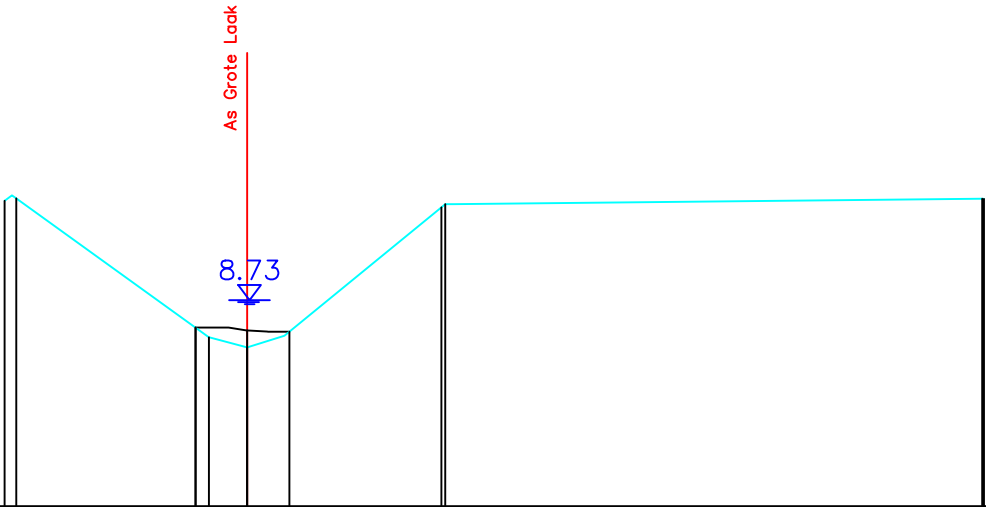

Gemeente Boortmeerbeek

B2078

Bergbeek

VHAG: 6929

Locatie atlaspunt (LB72): X-coördinaat: 160922,7676 Y-coördinaat: 184811,8084

DWARSPROFIELPLAN

Atlaspunt - 030
Datum opmeting: 2/04/2020
Schaal: 1/100

