


Legende



6627/51

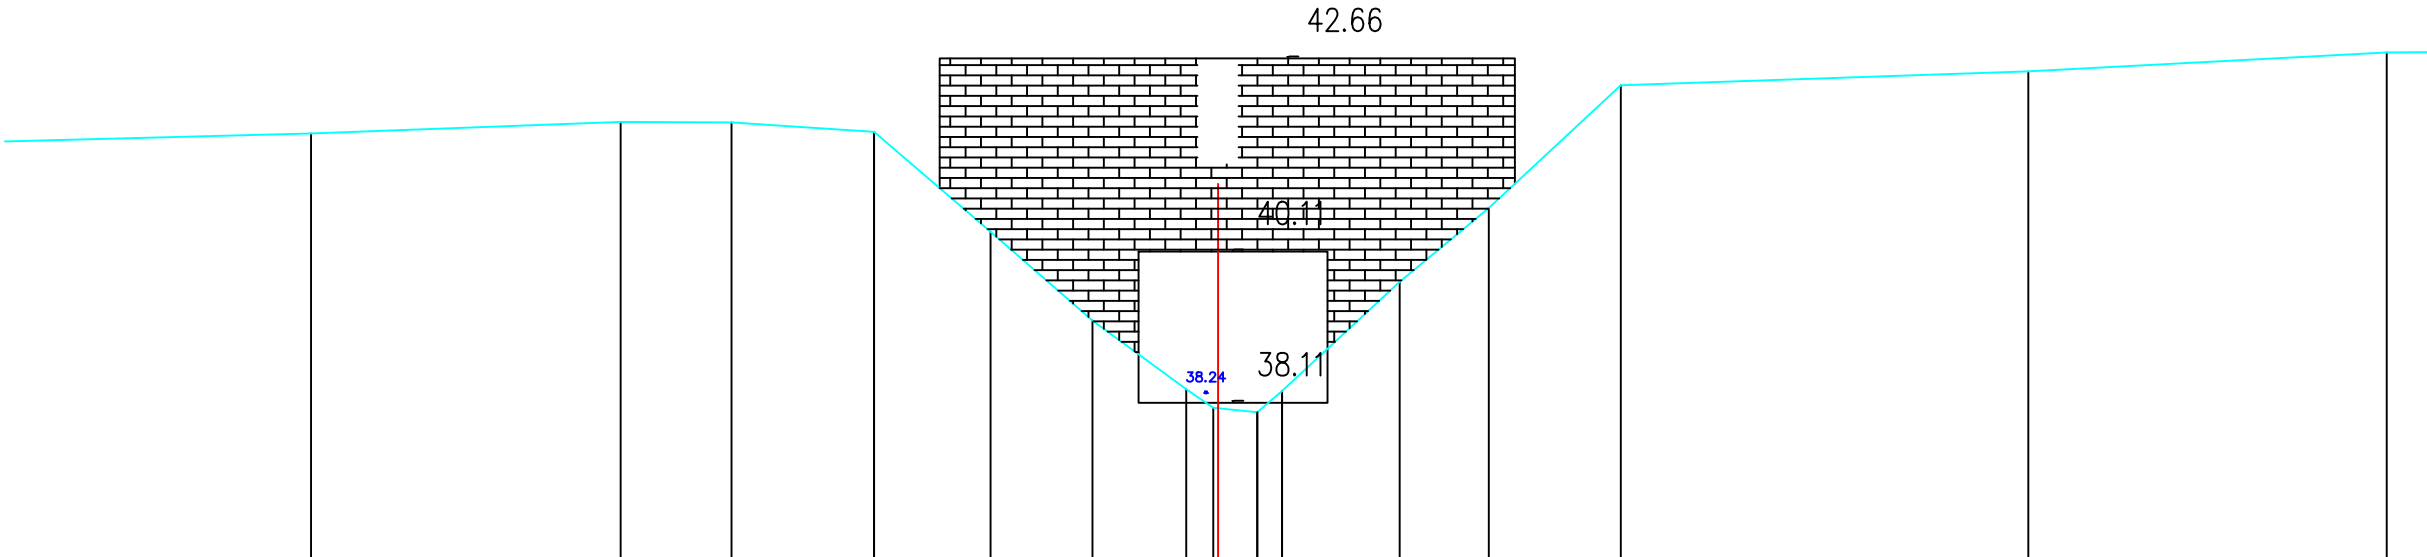

HOOGTEPEIL		41.67		41.82		41.81		41.69		40.37		39.19		38.29		38.04		37.98		38.26		39.71		40.68		42.30		42.49		42.74
CUMULAFSTAND		-12.00		-7.90		-6.44		-4.55		-3.01		-1.66		-0.42		-0.06		0.00		0.33		2.40		3.58		5.33		10.72		15.46
TUSSENAFSTAND	5.78		4.10	1.47	1.89	1.54	1.35	1.24	0.36	0.06	0.00	0.52	0.33	1.56	1.18	1.75	5.39	4.74												
SLIBPEIL																														

Gemeente Grimbergen

B1057

Bergmansbeek

VHAG: 6627

Locatie atlaspunt (LB72): X-coördinaat: 149790,9401 Y-coördinaat: 178250,2798

DWARSPROFIELPLAN

Atlaspunt - 003
Datum opmeting: 15/10/2007
Schaal: 1/100

