



Legende

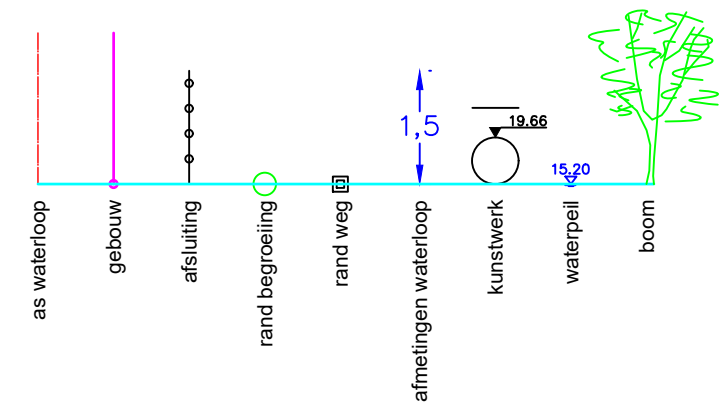

6627/121

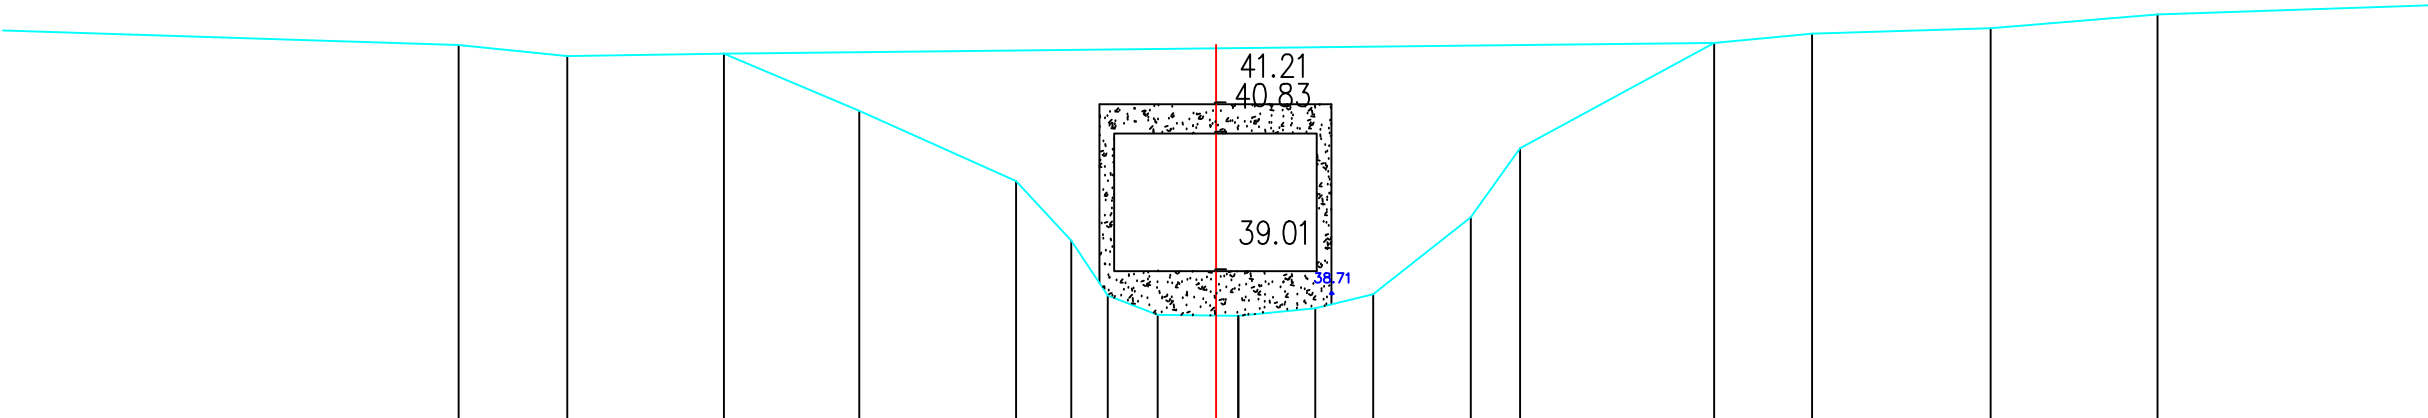

HOOGTEPEIL		42.00	41.85	41.88	41.13	40.20	39.41	38.69	38.43	38.42	38.52	38.70	39.72	40.63	42.03	42.15	42.22	42.40	42.52
CUMULAFSTAND		-10.02	-8.58	-6.51	-4.72	-2.65	-1.91	-1.43	-0.77	0.00	1.31	2.08	3.37	4.02	6.59	7.88	10.25	12.45	16.08
TUSSENAFSTAND	6.43	1.44	2.07	1.79	2.07	0.73	0.48	0.66	0.77	0.30	1.02	0.77	1.29	0.65	2.57	1.30	2.36	2.21	3.63
SLIBPEIL		38.42								38.42									

Gemeente Grimbergen

B1057

Bergmansbeek

VHAG: 6627

Locatie atlaspunt (LB72): X-coördinaat: 149638,9425 Y-coördinaat: 178159,3445

DWARSPROFIELPLAN

Atlaspunt - 009
Datum opmeting: 15/10/2007
Schaal: 1/100

