



Legende

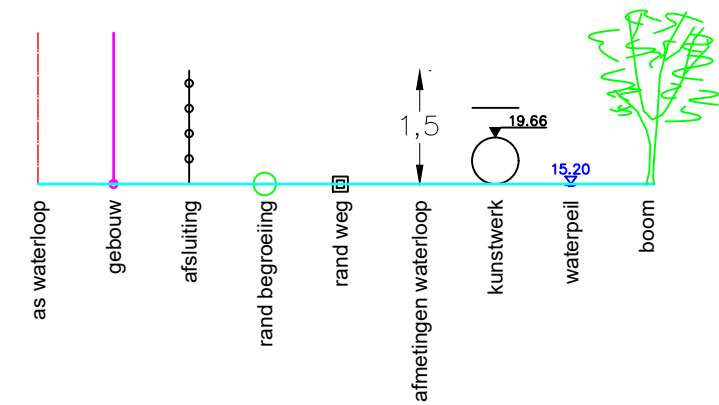

Dwarsprofiel 2
Vergelijkingsvlak 40.00 m T.A.W.
0+10.83

Peil vaste bodem		-43.89	-43.81		-43.78	-42.70	-41.95	-41.84	-41.96	-41.99	-42.72		-43.81	-43.70
Slibpeil						42.10	42.10	42.17	42.11	42.11				
Tussenafstand			1.28			0.19	0.41	0.40	0.73	0.22	0.35	2.23		
Afstand tot as	-9.75	-8.54		6.37		1.69	0.94	0.76	0.38	0.00	-0.67	-0.88	-1.20	-10.85

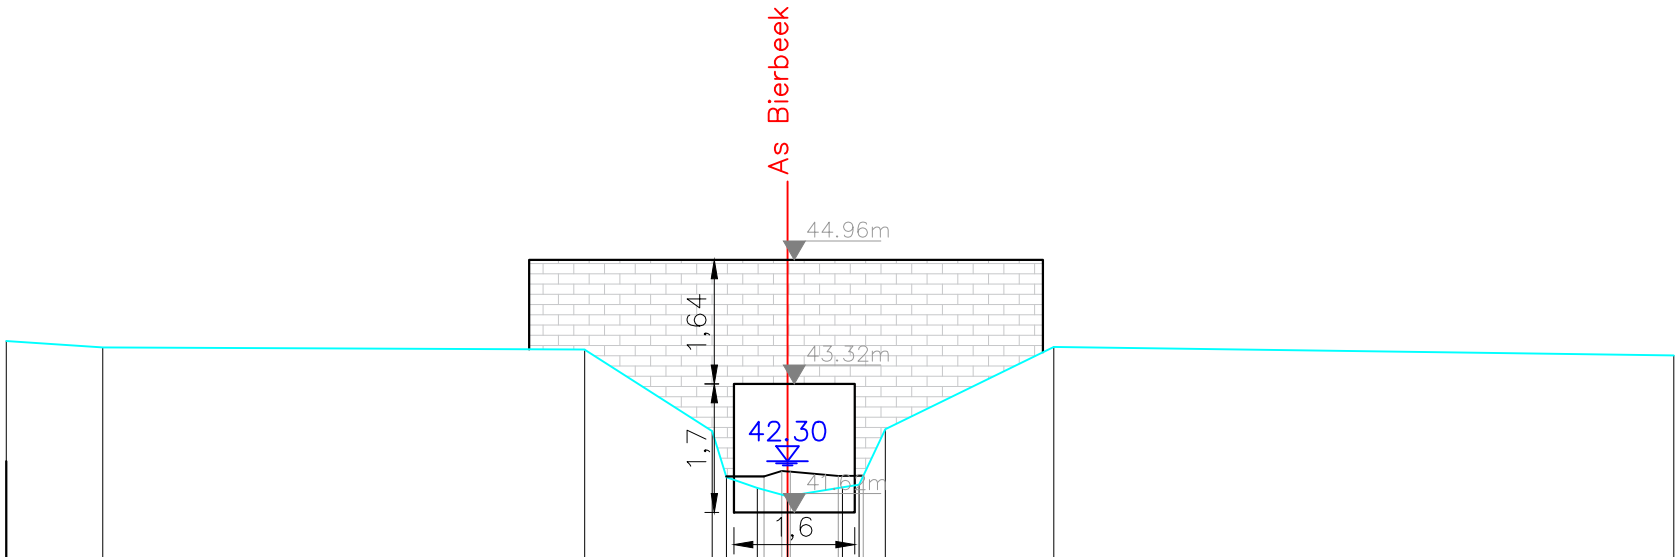

Gemeente Bierbeek
B2150 Bierbeek

VHAG: 6693
Locatie atlaspunt (LB72): X-coördinaat: 177471,75 Y-coördinaat: 170615,08

DWARSPROFIELPLAN
Atlaspunt - 42
Datum opmeting: 26/11/2020
Schaal: 1/100

