



Legende

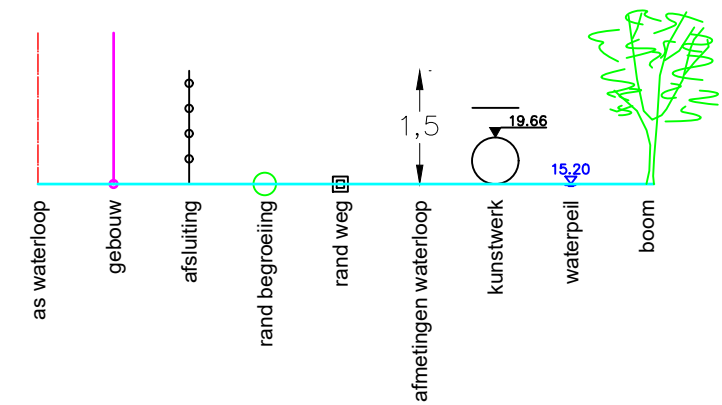

Dwarsprofiel 9
Vergelijkingsvlak 42.00 m T.A.W.
3+64.21

Peil vaste bodem	-44.14	-44.49	-44.25	-42.58	-42.53	-42.43	-42.79	-42.87	-42.81	-43.20	-44.27	-44.32
Slibpeil				42.80	42.79	42.79	42.79	42.87	42.87			
Tussenafstand		7.31	2.09	0.89	0.15	0.43	0.64	0.51	0.19	0.63	1.95	7.59
Afstand tot as	-8.37	-3.60	-1.51	-0.87	-0.86	-0.86	-0.51	-0.51	-0.80	-1.38	-3.18	-10.98

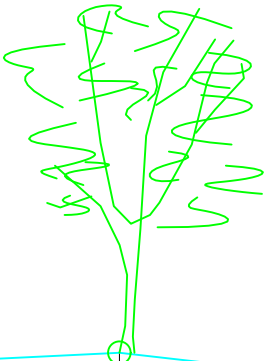

As Bierbeek

43.12

Gemeente Bierbeek
B2150 Bierbeek

VHAG: 6693
Locatie atlaspunt (LB72): X-coördinaat: 177403,50 Y-coördinaat: 170323,09

DWARSPROFIELPLAN
Atlaspunt - 49
Datum opmeting: 26/11/2020
Schaal: 1/100

