


Legende

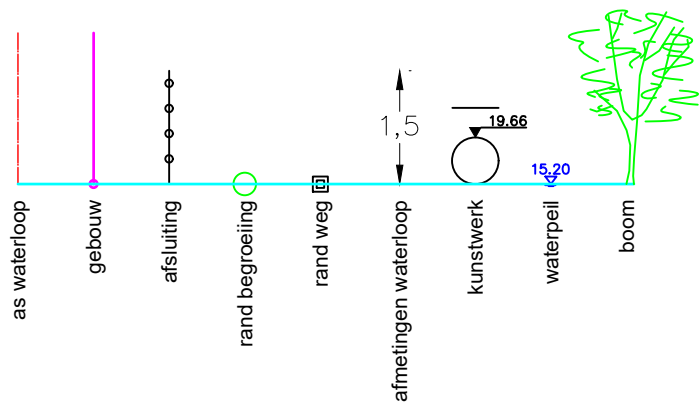

Dwarsprofiel 11
Vergelijkingsvlak 42.00 m T.A.W.
4+49.20

Peil vaste bodem	44.70	44.76	44.72	44.53	43.52	43.14	43.14	43.11	43.22	43.28	43.66	44.57	44.72	44.73
Slibpeil					43.14	43.14	43.14	43.11	43.22	43.28	43.66			
Tussenafstand	3.93	2.13	0.84	2.17	0.31	0.18	0.57	0.55	0.29	0.32	1.32	3.79	6.09	
Afstand tot as	-10.08	-6.08	-4.04	-3.20	-1.04	-0.73	-0.57	-0.00	-0.55	-0.84	-1.15	-2.48	-6.27	-12.35

Gemeente Bierbeek
B2150 Bierbeek

VHAG: 6693
Locatie atlaspunt (LB72): X-coördinaat: 177423,62 Y-coördinaat: 170258,62

DWARSPROFIELPLAN
Atlaspunt - 51
Datum opmeting: 26/11/2020
Schaal: 1/100

