
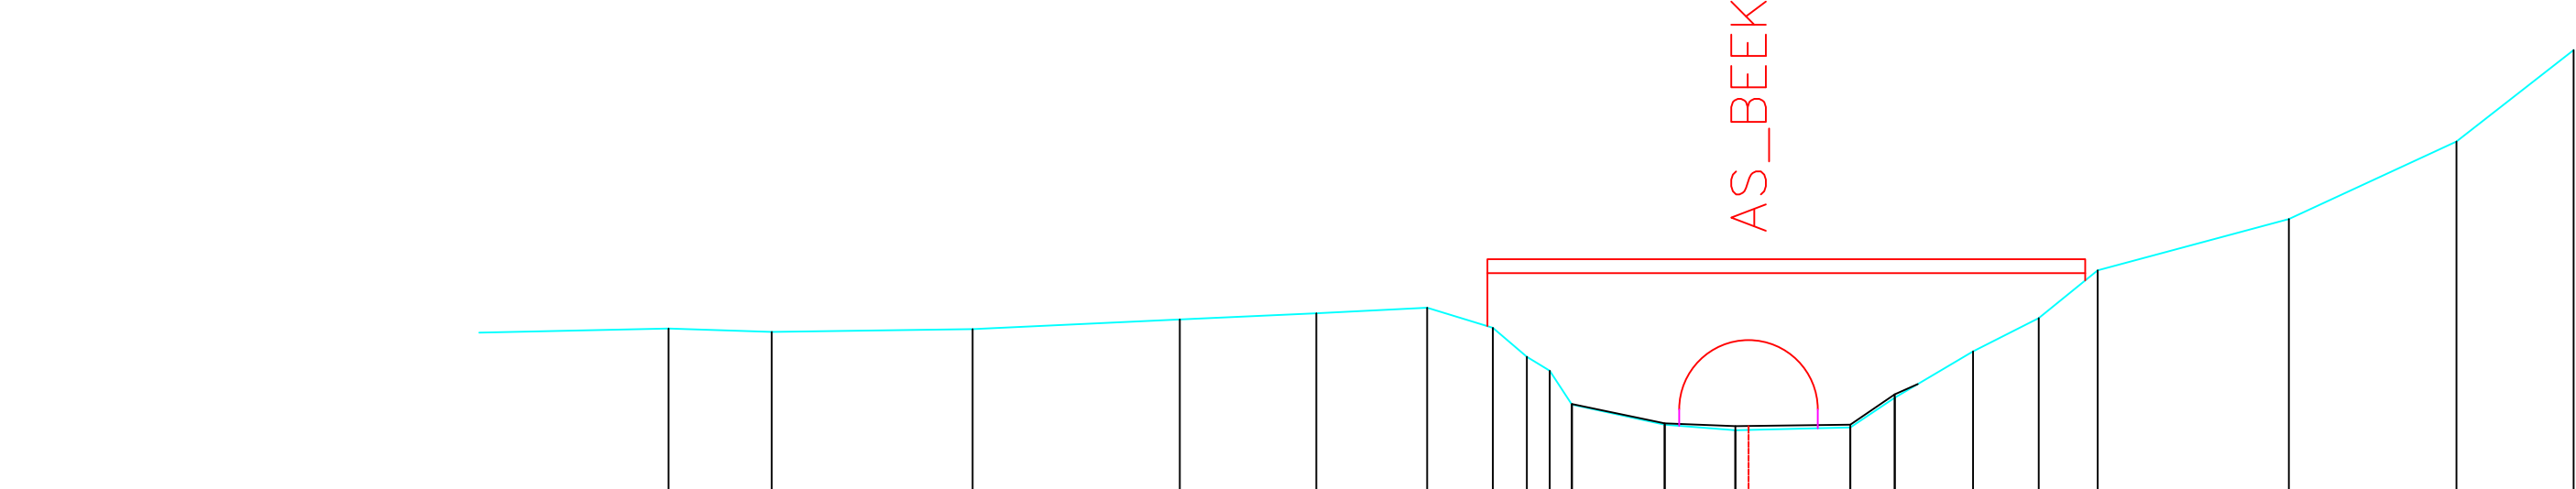


Legende

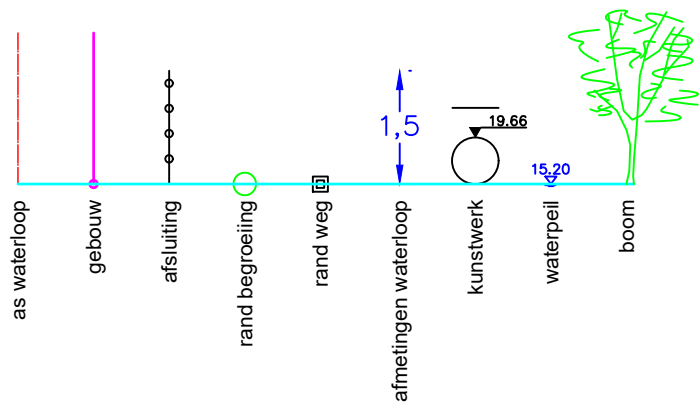

BODEMPEIL	9.41	9.36	9.40	9.54	9.63	9.71	9.42	9.00	8.80	8.31	8.02	7.94	7.98	8.41	9.08	9.56	10.25	10.99	12.11	13.43
SLIBBODEM									8.32		8.04	8.00	8.02	8.46						
CUMULAFSTAND	4.14	5.63	8.53	11.52	13.49	15.09	16.04	16.53	16.86	17.18	18.52	19.54	21.20	21.84	22.97	23.92	24.77	27.53	29.95	31.64
TUSSENAFSTAND	4.14	1.49	2.90	2.99	1.97	1.60	0.95	0.49	0.33	0.32	1.34	1.02	1.47	0.64	1.13	0.95	0.85	2.76	2.42	1.69

Gemeente Kapelle-op-den-Bos

B6003 **Birrebeek**

VHAG: 3106

Locatie atlaspunt (LB72): X-coördinaat: 148496,6686 Y-coördinaat: 188874,3421

DWARSPROFIELPLAN

Atlaspunt - 436
Datum opmeting: 2001-04-10
Schaal: 1/100

