


Legende

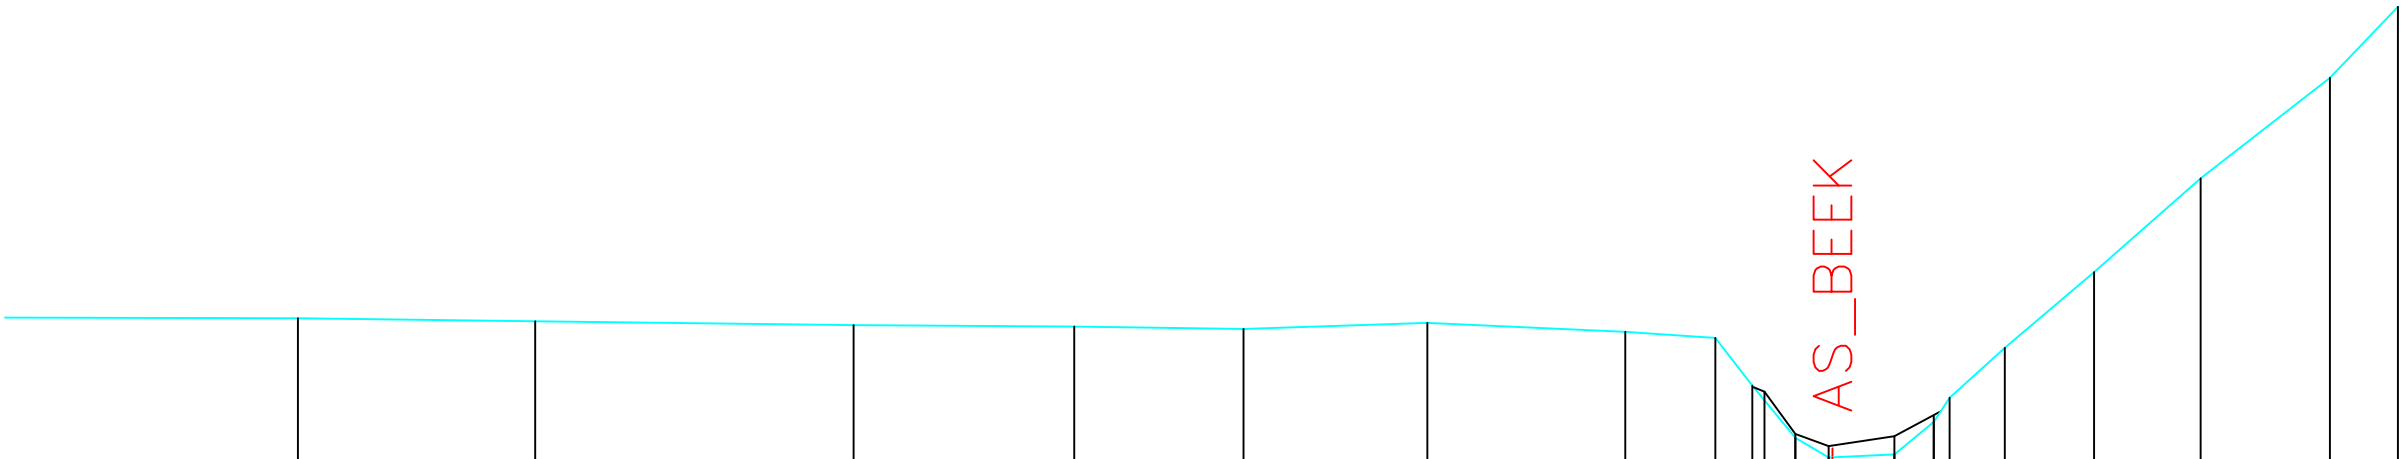

|               |      
|---------------|------|------|-------|-------|-------|-------|-------|-------|-------|-------|-------|-------|-------|-------|-------|-------|-------|-------|-------|
| BODEMPEIL     | 9.72 | 9.68 | 9.63  | 9.61  | 9.58  | 9.66  | 9.54  | 9.46  | 8.83  | 8.14  | 7.88  | 7.92  | 8.35  | 8.67  | 9.33  | 10.33 | 11.57 | 12.90 | 13.84 |
| SLIBBODEM     |      |      |       |       |       |       |       |       | 8.75  | 8.19  | 8.03  | 8.16  | 8.44  | 8.67  |       |       |       |       |       |
| CUMULAFSTAND  | 4.12 | 7.26 | 11.47 | 14.39 | 16.63 | 19.06 | 21.68 | 22.87 | 23.36 | 23.93 | 24.37 | 25.24 | 25.76 | 25.97 | 26.70 | 27.88 | 29.29 | 31.00 | 31.90 |
| TUSSENAFSTAND | 4.12 | 3.14 | 4.21  | 2.92  | 2.24  | 2.43  | 2.62  | 1.19  | 0.49  | 0.57  | 0.04  | 0.82  | 0.52  | 0.21  | 0.73  | 1.18  | 1.41  | 1.71  | 0.90  |

Gemeente Kapelle-op-den-Bos

**B6003**

**Birrebeek**

VHAG: 3106

Locatie atlaspunt (LB72): X-coördinaat: 148613,7366 Y-coördinaat: 188820,851

DWARSPROFIELPLAN

Atlaspunt - 438

Datum opmeting: 2001-04-10

Schaal: 1/100



**VLAAMS-  
BRABANT**