


Legende

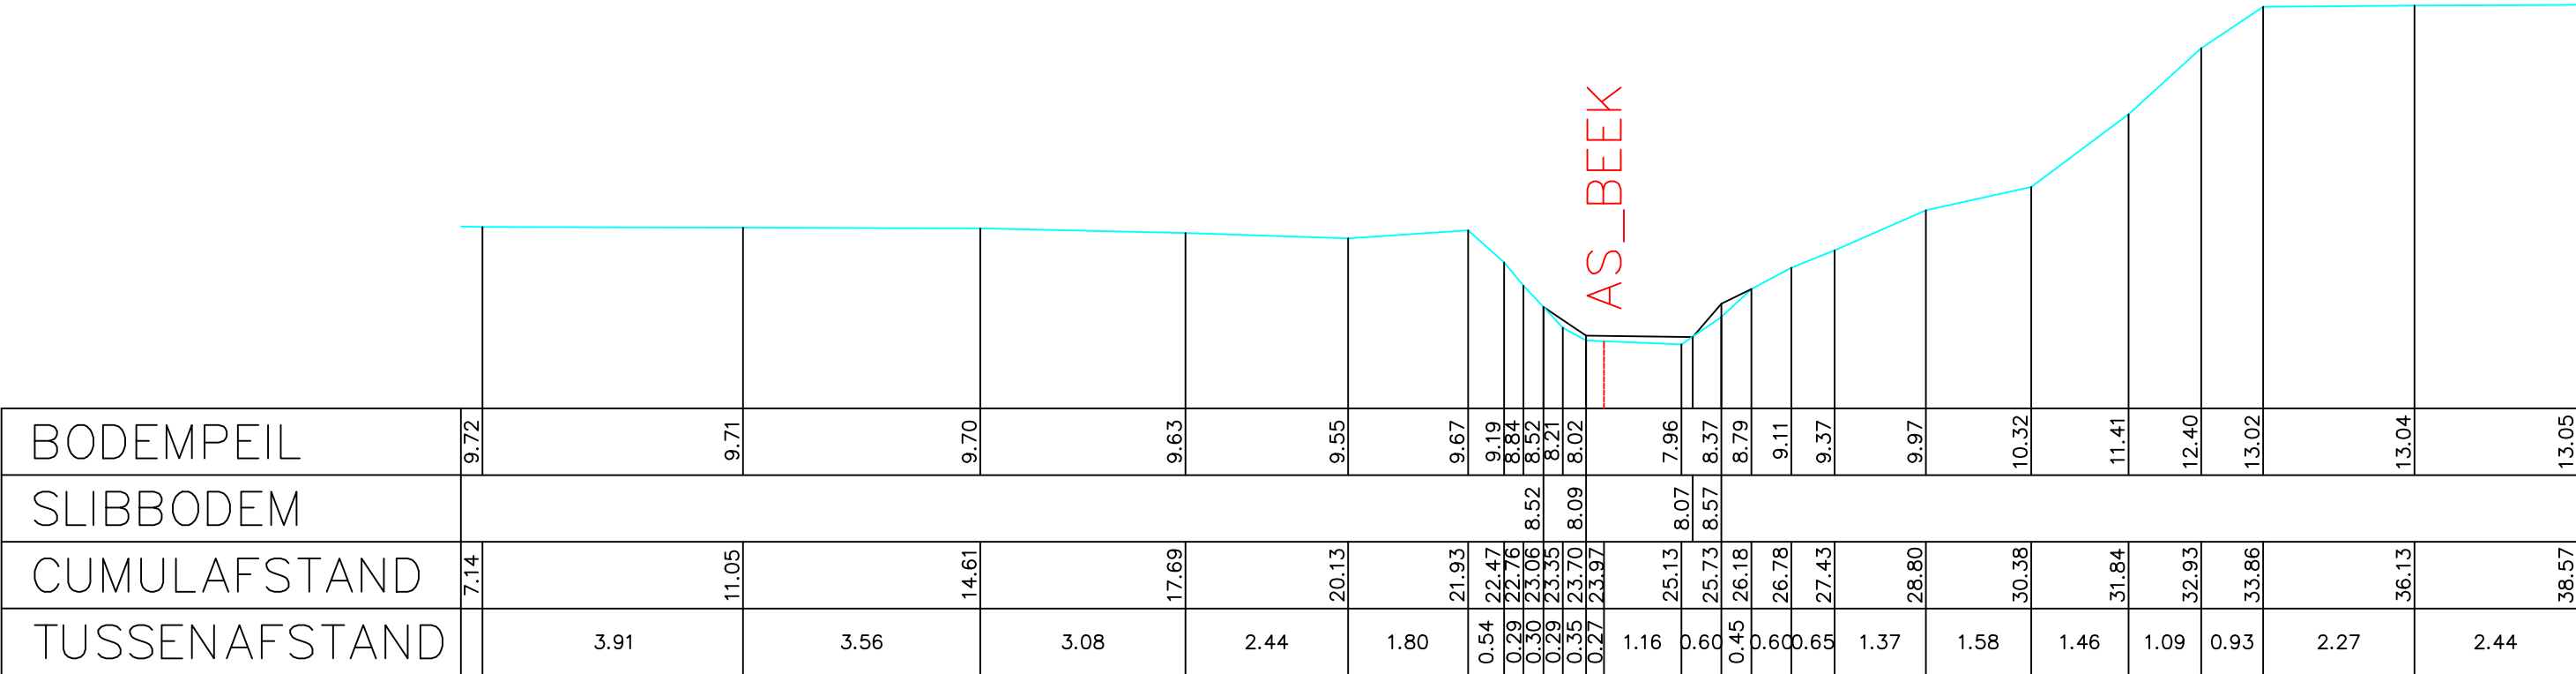

BODEMPEIL	9.72		9.71		9.70		9.63		9.55		9.67	9.19	8.84	8.52	8.21	8.02		7.96	8.37	8.79	9.11	9.37		9.97		10.32		11.41	12.40	13.02		13.04		13.05	
SLIBBODEM		8.52																8.09		8.07	8.57														
CUMULAFSTAND	7.14		11.05		14.61		17.69		20.13		21.93	22.47	22.76	23.06	23.35	23.70	23.97		25.13	25.73	26.18	26.78	27.43		28.80		30.38		31.84	32.93	33.86		36.13		38.57
TUSSENAFSTAND		3.91		3.56		3.08		2.44		1.80		0.54	0.29	0.30	0.29	0.35	0.27	1.16	0.60	0.45	0.60	0.65	1.37	1.58	1.46	1.09	0.93	2.27		2.44					

Gemeente Kapelle-op-den-Bos

B6003

Birrebeek

VHAG: 3106

Locatie atlaspunt (LB72):

X-coördinaat: 148672,6812 Y-coördinaat: 188798,3132

DWARSPROFIELPLAN

Atlaspunt - 439

Datum opmeting: 2001-04-10

Schaal: 1/100



VLAAMS-
BRABANT