


Legende

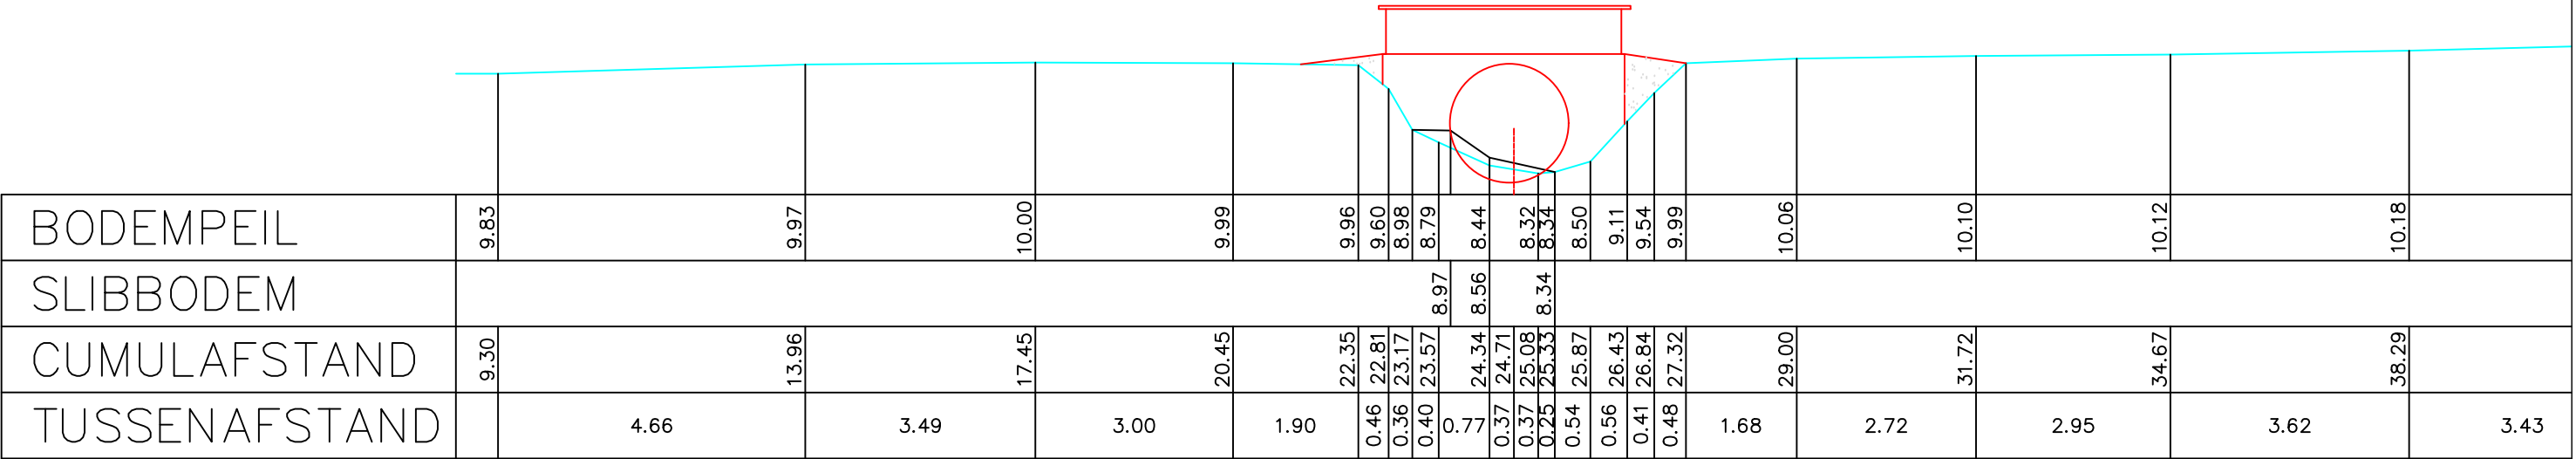

BODEMPEIL	9.83	9.97	10.00	9.99	9.96	9.60	8.98	8.79	8.44	8.32	8.34	8.50	9.11	9.54	9.99	10.06	10.10	10.12	10.18		
SLIBBODEM	8.97 8.56 8.34																				
CUMULAFSTAND	9.30	13.96	17.45	20.45	22.35	22.81	23.17	23.57	24.34	24.71	25.08	25.33	25.87	26.43	26.84	27.32	29.00	31.72	34.67	38.29	
TUSSENAFSTAND		4.66	3.49	3.00	1.90	0.46	0.36	0.40	0.77	0.37	0.37	0.25	0.54	0.56	0.41	0.48	1.68	2.72	2.95	3.62	3.43

Gemeente Kapelle-op-den-Bos

B6003

Birrebeek

VHAG: 3106

Locatie atlaspunt (LB72): X-coördinaat: 148843,9163 Y-coördinaat: 188700,6381

DWARSPROFIELPLAN

Atlaspunt - 442

Datum opmeting: 2001-04-10

Schaal: 1/100



VLAAMS-
BRABANT