
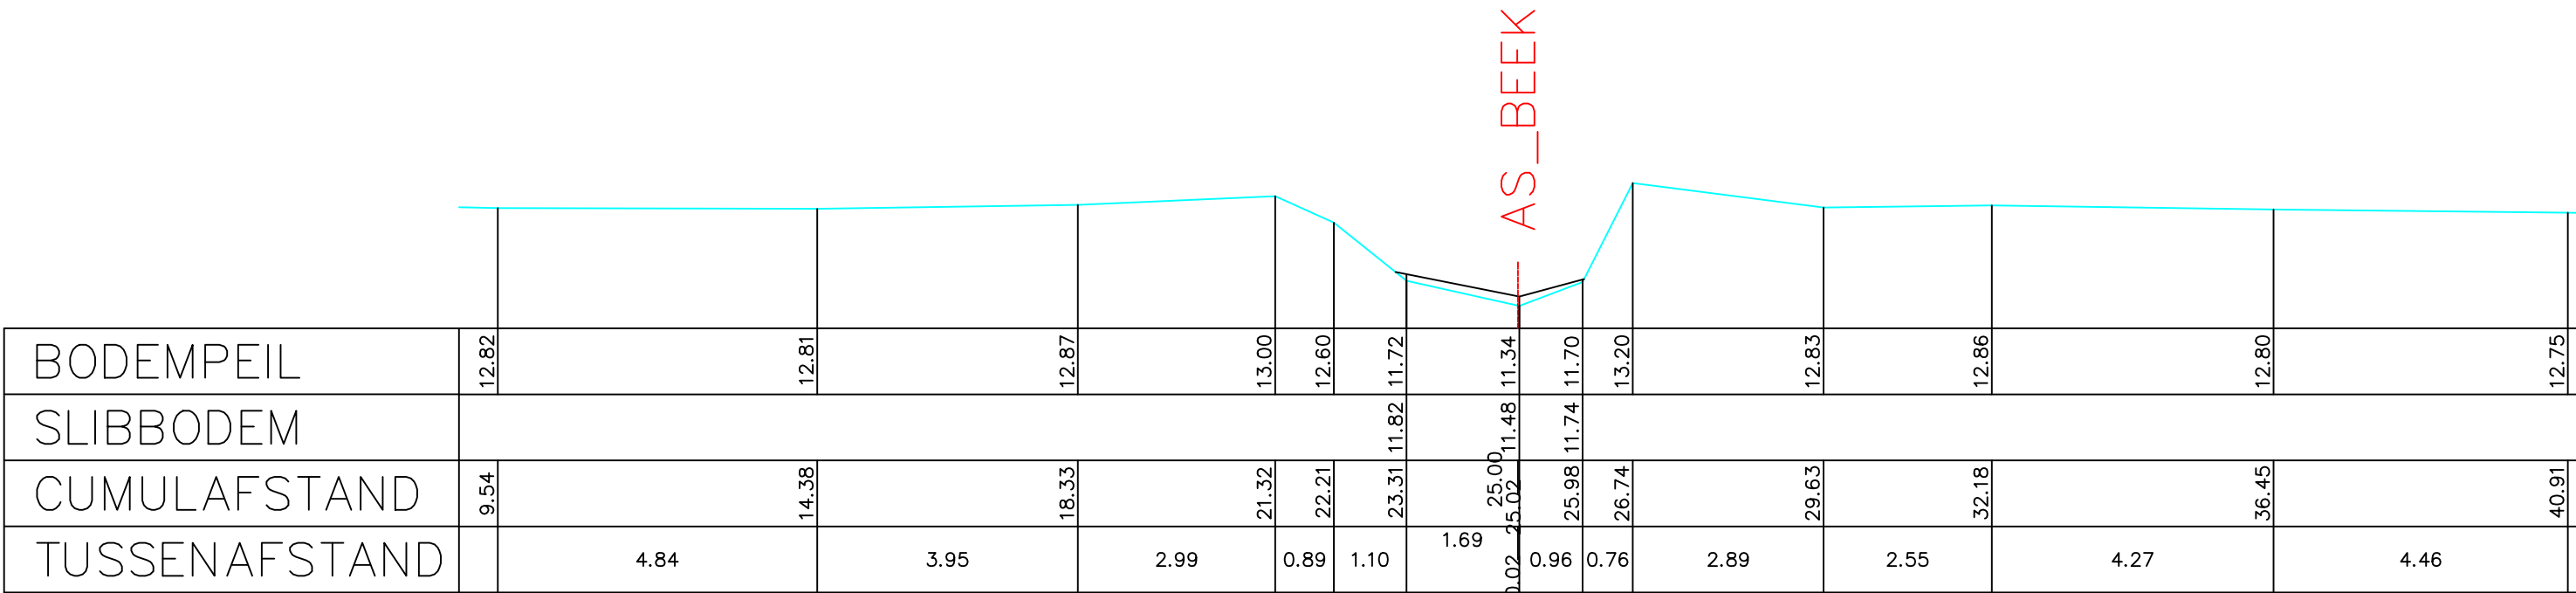


Legende

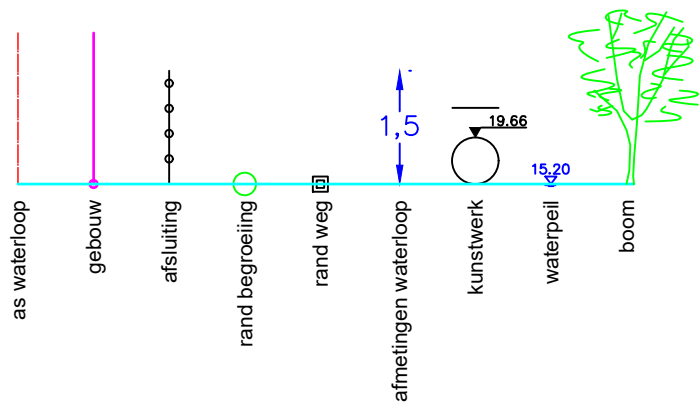

BODEMPEIL	12.82		12.81		12.87		13.00	12.60	11.72		11.34	11.70	13.20		12.83		12.86		12.80		12.75
SLIBBODEM																					
CUMULAFSTAND	9.54		14.38		18.33		21.32	22.21	23.31		25.00	25.98	26.74		29.63		32.18		36.45		40.91
TUSSENAFSTAND		4.84		3.95		2.99	0.89	1.10		1.69	0.02	0.96	0.76	2.89	2.55		4.27		4.46		

Gemeente Kapelle-op-den-Bos

B6003

Birrebeek

VHAG: 3106

Locatie atlaspunt (LB72): X-coördinaat: 149207,9427 Y-coördinaat: 186219,6497

DWARSPROFIELPLAN

Atlaspunt - 508
Datum opmeting: 2001-04-10
Schaal: 1/100

