


Legende

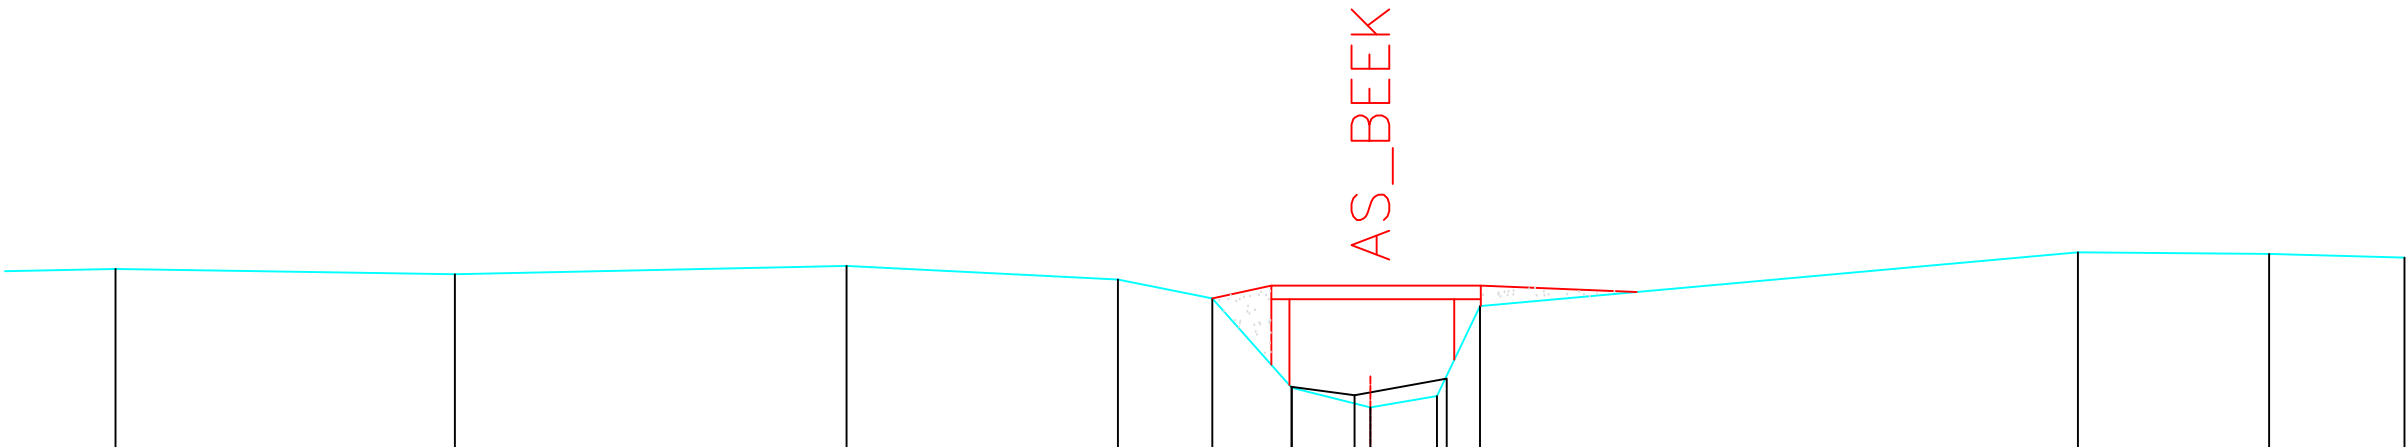

BODEMPEIL	13.42	13.35	13.46	13.28	13.03	11.85	11.59	11.74	12.93	13.64	13.62	13.57
SLIBBODEM						11.86	11.75	11.97				
CUMULAFSTAND	5.26	9.75	14.93	18.52	19.77	20.82	21.86	22.74	23.31	31.22	33.75	35.54
TUSSENAFSTAND		4.49	5.18	3.59	1.25	1.05	1.04	0.88	0.57	7.91	2.53	1.79

Gemeente Kapelle-op-den-Bos

B6003 **Birrebeek**

VHAG: 3106

Locatie atlaspunt (LB72): X-coördinaat: 149158,5902 Y-coördinaat: 185999,6188

DWARSPROFIELPLAN

Atlaspunt - 513
Datum opmeting: 2001-04-10
Schaal: 1/100

