


Legende

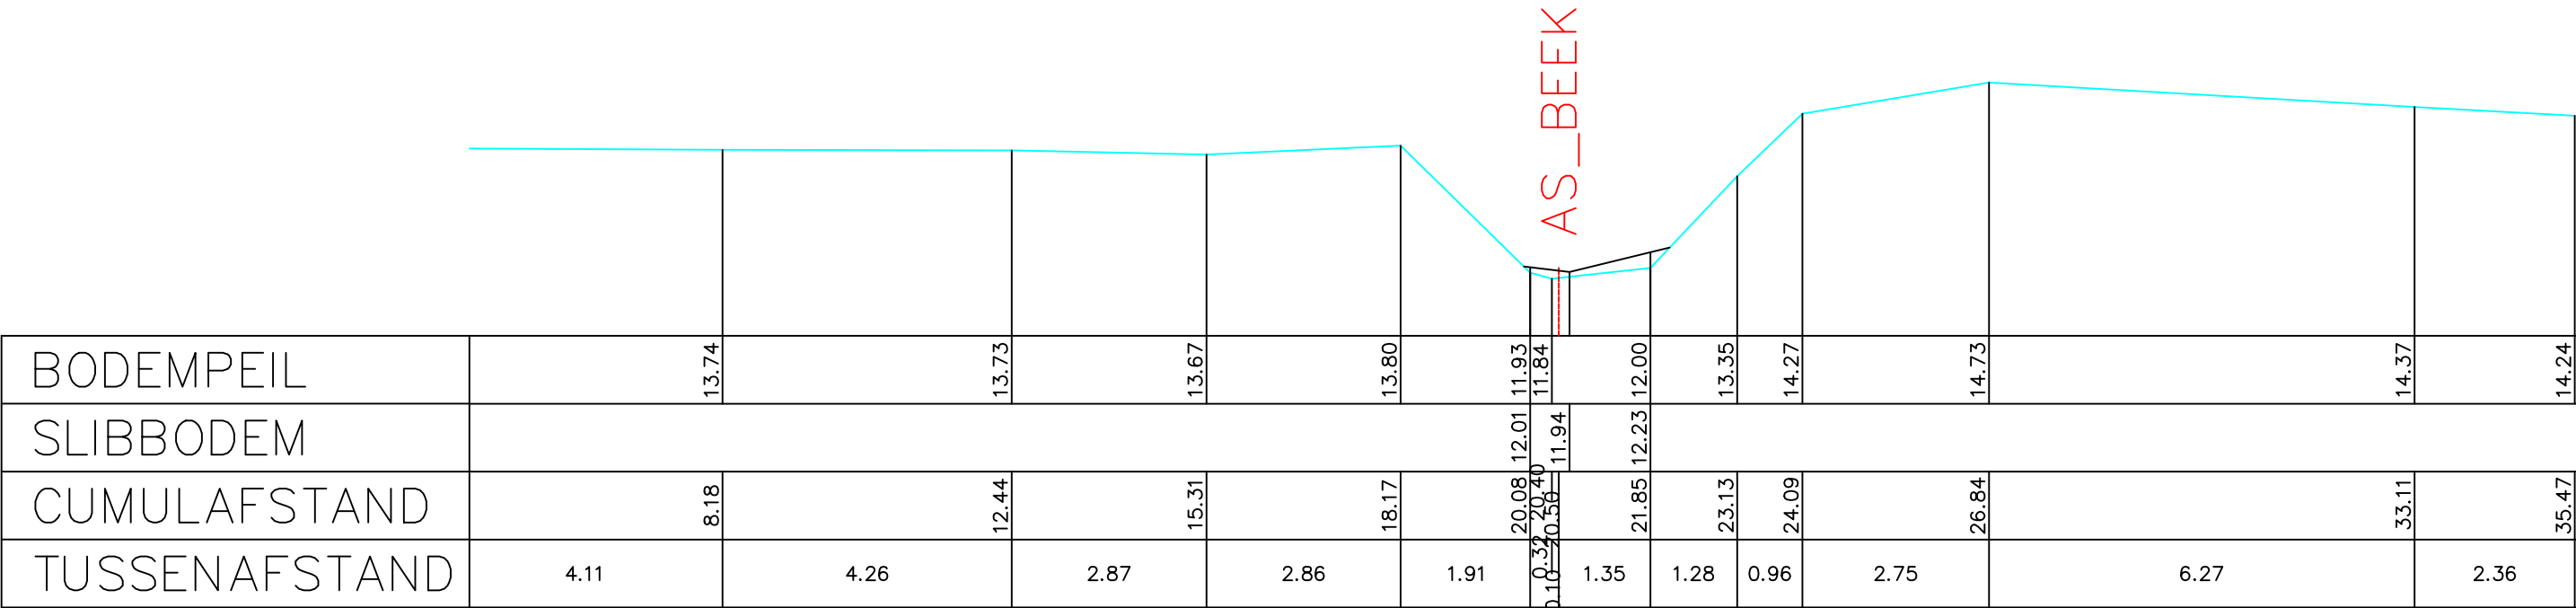

|               |       |       |       |       |       |       |       |       |       |       |       |       |
|---------------|-------|-------|-------|-------|-------|-------|-------|-------|-------|-------|-------|-------|
| BODEMPEIL     | 13.74 | 13.73 | 13.67 | 13.80 | 11.93 | 11.84 | 12.00 | 13.35 | 14.27 | 14.73 | 14.37 | 14.24 |
| SLIBBODEM     |       |       |       |       | 12.01 | 11.94 | 12.23 |       |       |       |       |       |
| CUMULAFSTAND  | 8.18  | 12.44 | 15.31 | 18.17 | 20.08 | 20.40 | 21.85 | 23.13 | 24.09 | 26.84 | 33.11 | 35.47 |
| TUSSENAFSTAND | 4.11  | 4.26  | 2.87  | 2.86  | 1.91  | 0.32  | 1.35  | 1.28  | 0.96  | 2.75  | 6.27  | 2.36  |

Gemeente Kapelle-op-den-Bos

**B6003**

**Birrebeek**

VHAG: 3106

Locatie atlaspunt (LB72): X-coördinaat: 149125,2523 Y-coördinaat: 185864,3987

DWARSPROFIELPLAN

Atlaspunt - 517

Datum opmeting: 2001-04-10

Schaal: 1/100



**VLAAMS-  
BRABANT**