


Legende

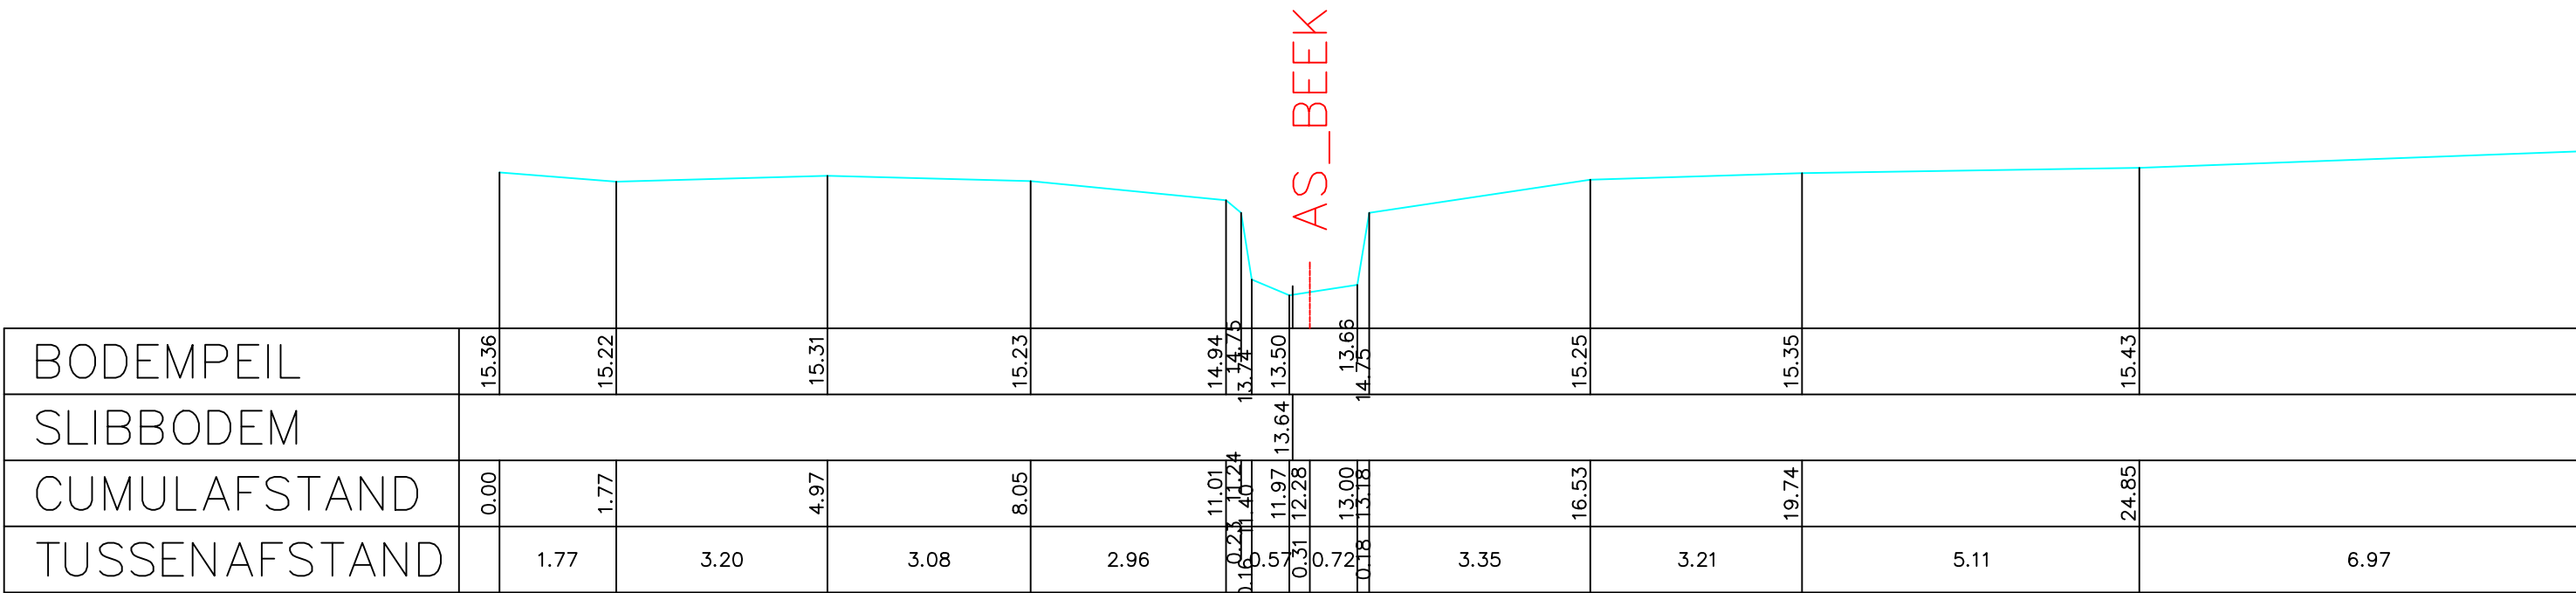

|               |       |       |       |       |       |       |       |       |       |       |       |
|---------------|-------|-------|-------|-------|-------|-------|-------|-------|-------|-------|-------|
| BODEMPEIL     | 15.36 | 15.22 | 15.31 | 15.23 | 14.94 | 14.75 | 13.50 | 13.66 | 15.25 | 15.35 | 15.43 |
| SLIBBODEM     |       |       |       |       |       |       |       |       |       |       |       |
| CUMULAFSTAND  | 0.00  | 1.77  | 4.97  | 8.05  | 11.01 | 11.24 | 11.97 | 12.28 | 16.53 | 19.74 | 24.85 |
| TUSSENAFSTAND |       | 1.77  | 3.20  | 3.08  | 2.96  | 0.23  | 0.57  | 0.31  | 3.35  | 3.21  | 6.97  |

Gemeente Kapelle-op-den-Bos

**B6003**

**Birrebeek**

VHAG: 3106

Locatie atlaspunt (LB72): X-coördinaat: 148783,7767 Y-coördinaat: 185310,674

DWARSPROFIELPLAN

Atlaspunt - 543  
Datum opmeting: 2001-04-10  
Schaal: 1/100

