
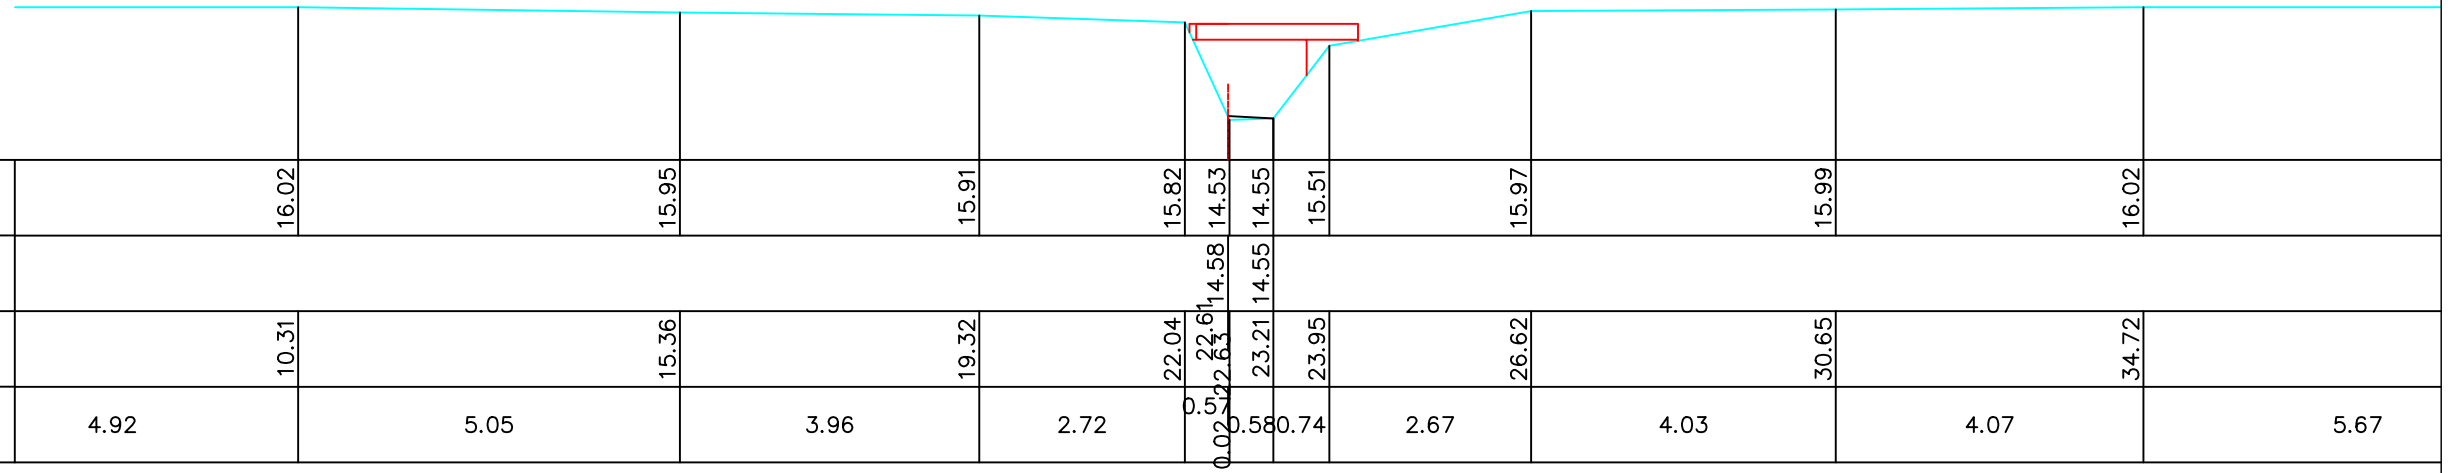


Legende

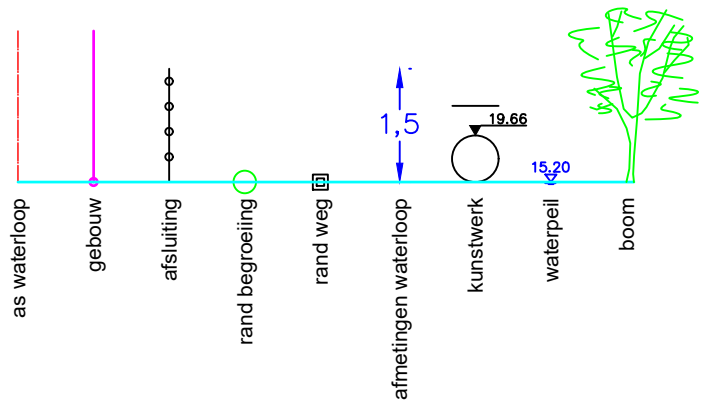

BODEMPEIL	16.02	15.95	15.91	15.82	14.53	14.55	15.51	15.97	15.99	16.02	
SLIBBODEM					14.58	14.55					
CUMULAFSTAND	10.31	15.36	19.32	22.04	22.61	23.21	23.95	26.62	30.65	34.72	
TUSSENAFSTAND	4.92	5.05	3.96	2.72	0.02	0.58	0.74	2.67	4.03	4.07	5.67

Gemeente Meise_Kapelle-op-den-Bos

B6003

Birrebeek

VHAG:3106

Locatie ataspunt (LB72): X-coördinaat: 148485,7339 Y-coördinaat: 185190,9327

DWARSPROFIELPLAN

Atlaspunt - 566

Datum opmeting: 2001-04-10

Schaal:	1/100
---------	-------

