


Legende

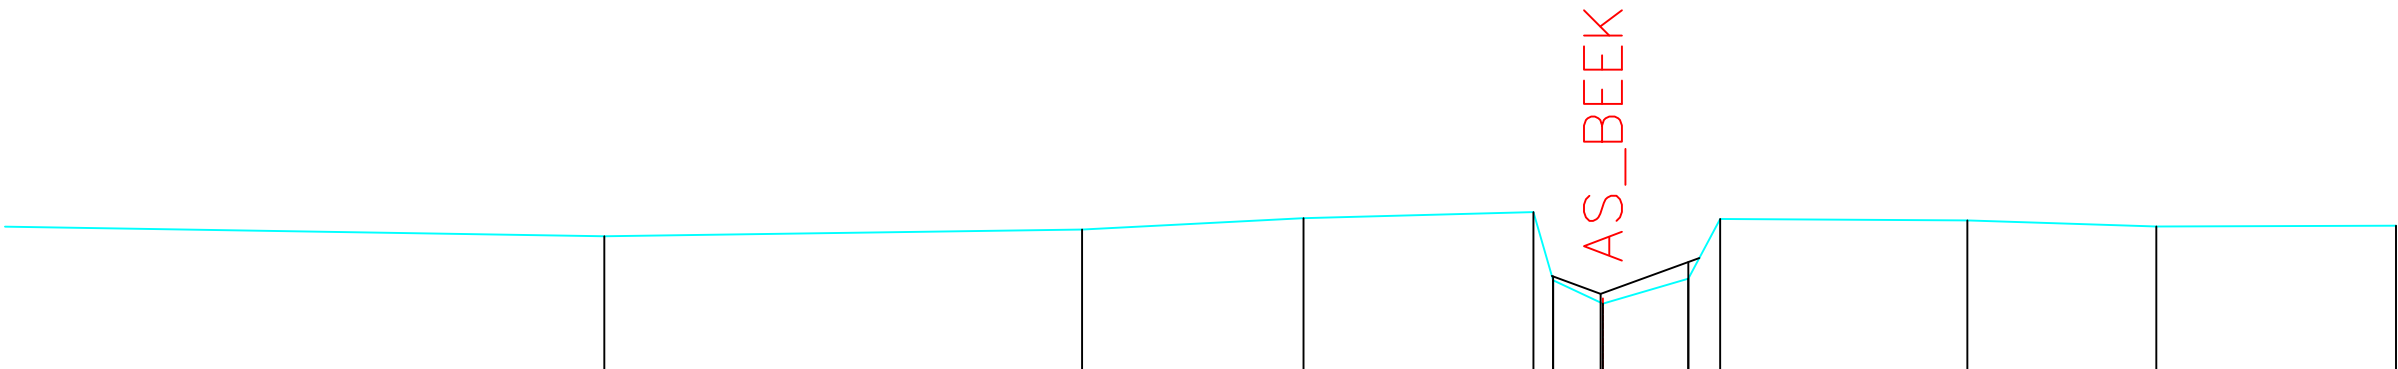

BODEMPEIL	17.82	17.91	18.06	18.14	17.24	16.93	17.26	18.05	18.03	17.95	17.96
SLIBBODEM				17.29	17.06	17.48					
CUMULAFSTAND	9.35	15.67	18.60	21.64	21.90	22.56	23.69	24.11	27.38	29.88	33.05
TUSSENAFSTAND	9.35	6.32	2.93	3.04	0.26	0.66	1.13	0.42	3.27	2.50	3.17

Gemeente Meise

B6003

Birrebeek

VHAG: 3106

Locatie atlaspunt (LB72):

X-coördinaat: 147861,7446 Y-coördinaat: 184267,9889

DWARSPROFIELPLAN

Atlaspunt - 601

Datum opmeting: 2001-04-10

Schaal: 1/100



**VLAAMS-
BRABANT**