
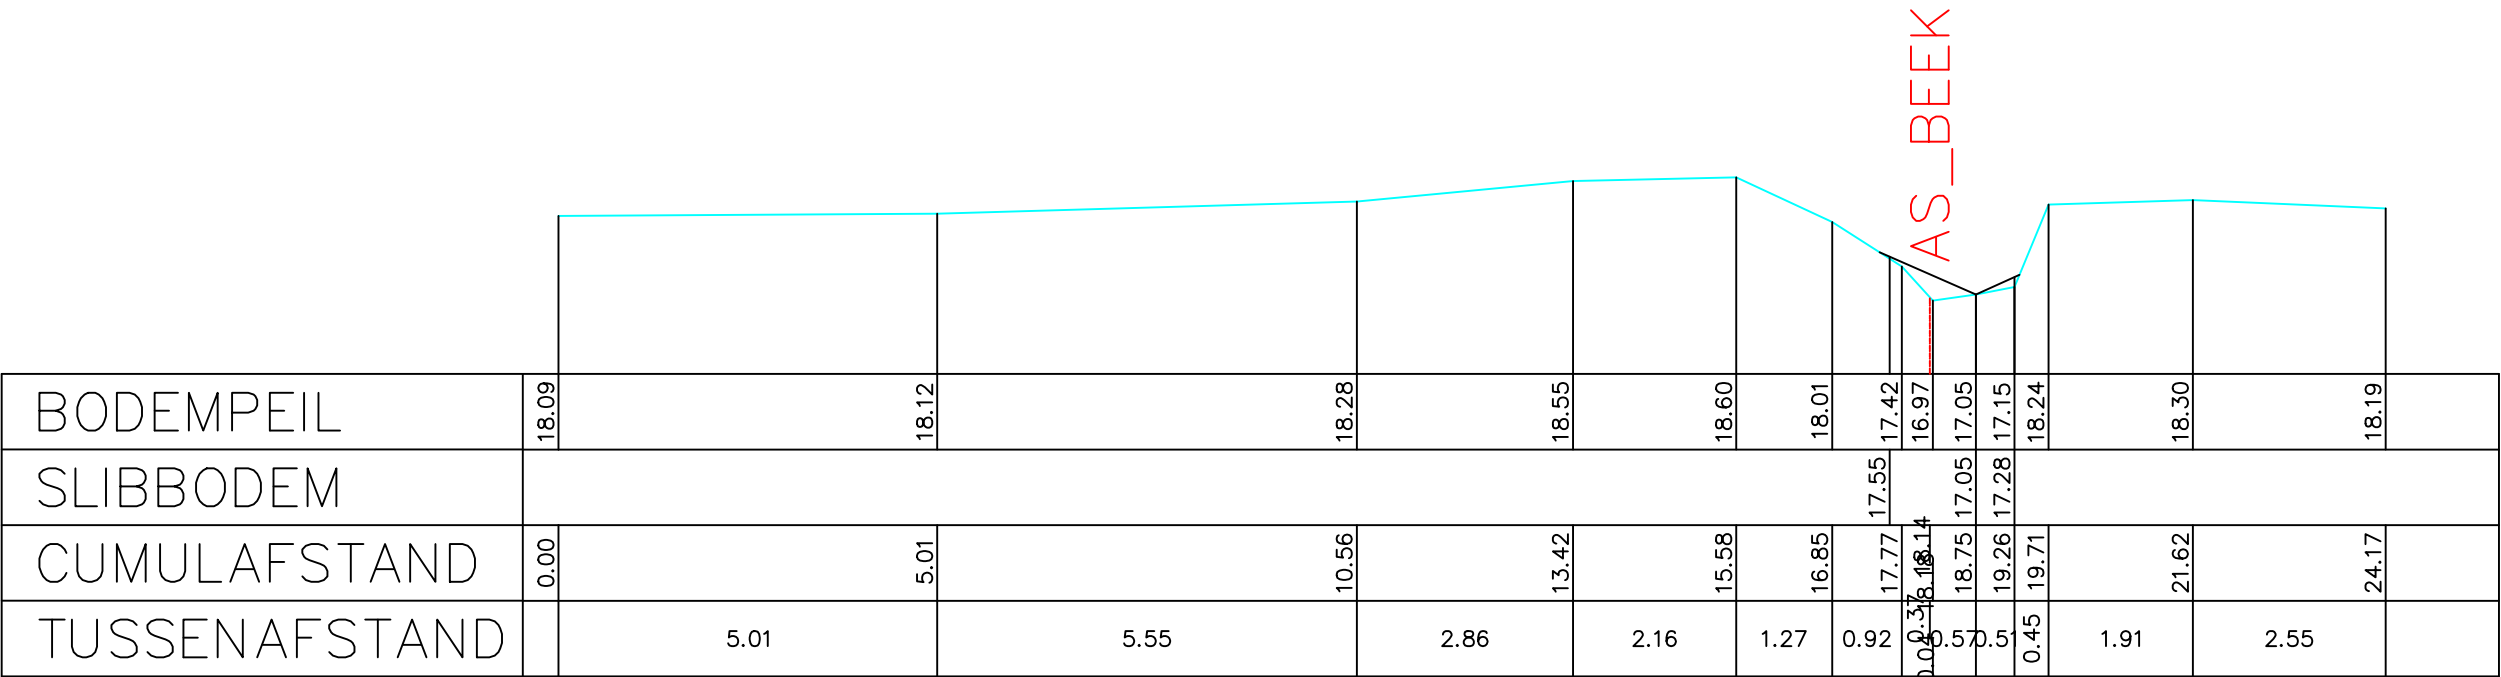


Legende

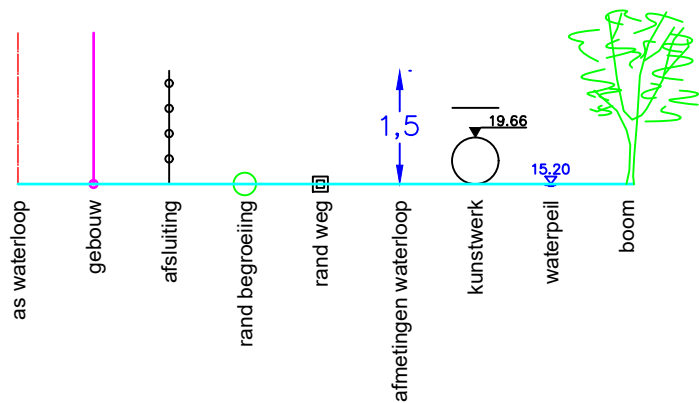

BODEMPEIL	18.09	18.12	18.28	18.55	18.60	18.01	17.42	16.97	17.05	17.15	18.24	18.30	18.19
SLIBBODEM							17.55	17.05	17.28				
CUMULAFSTAND	0.00	5.01	10.56	13.42	15.58	16.85	17.77	18.14	18.75	19.26	19.71	21.62	24.17
TUSSENAFSTAND		5.01	5.55	2.86	2.16	1.27	0.92	0.37	0.57	0.51	0.45	1.91	2.55

Gemeente Meise

B6003

Birrebeek

VHAG: 3106

Locatie atlaspunt (LB72):

X-coördinaat: 147805,7685 Y-coördinaat: 184204,1131

DWARSPROFIELPLAN

Atlaspunt - 603

Datum opmeting: 2001-04-10

Schaal: 1/100



**VLAAMS-
BRABANT**