
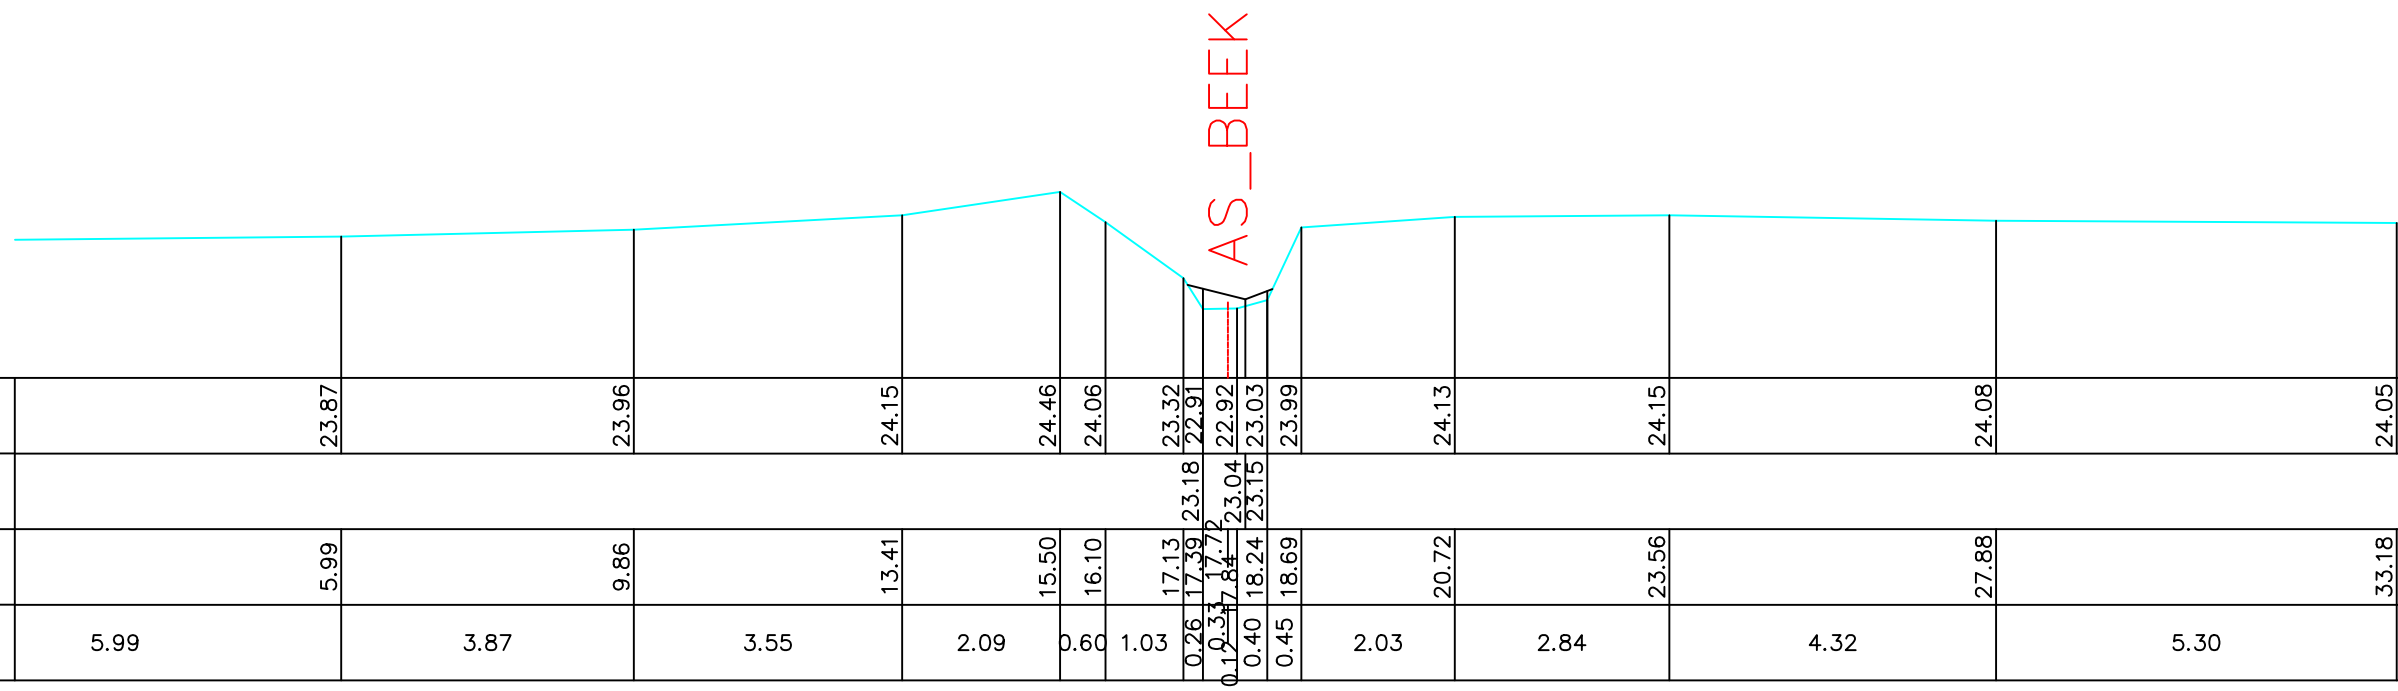


Legende

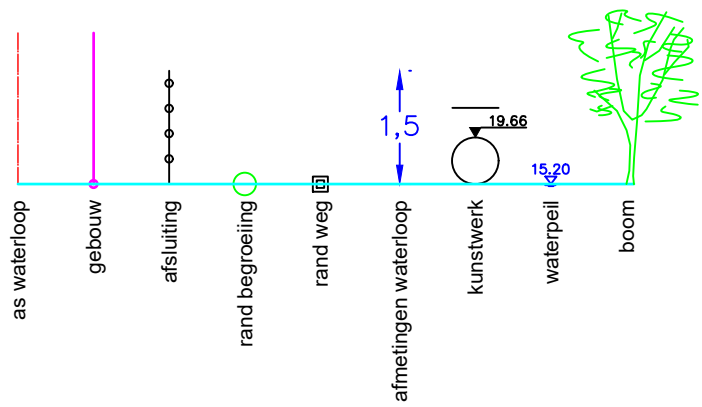

BODEMPEIL	23.87	23.96	24.15	24.46	24.06	23.32	22.91	22.92	23.03	23.99	24.13	24.15	24.08	24.05
SLIBBODEM						23.18	23.04	23.15						
CUMULAFSTAND	5.99	9.86	13.41	15.50	16.10	17.13	17.39	17.79	18.24	18.69	20.72	23.56	27.88	33.18
TUSSENAFSTAND	5.99	3.87	3.55	2.09	0.60	1.03	0.26	0.33	0.40	0.45	2.03	2.84	4.32	5.30

Gemeente Meise

B6003

Birrebeek

VHAG:3106

Locatie ataspunt (LB72): X-coördinaat: 147134,0804 Y-coördinaat: 183292,7021

DWARSPROFIELPLAN

Atlaspunt - 631

Datum opmeting: 2001-04-10

Schaal:	1/100
---------	-------

