


Legende



1 P.K. 0.04665

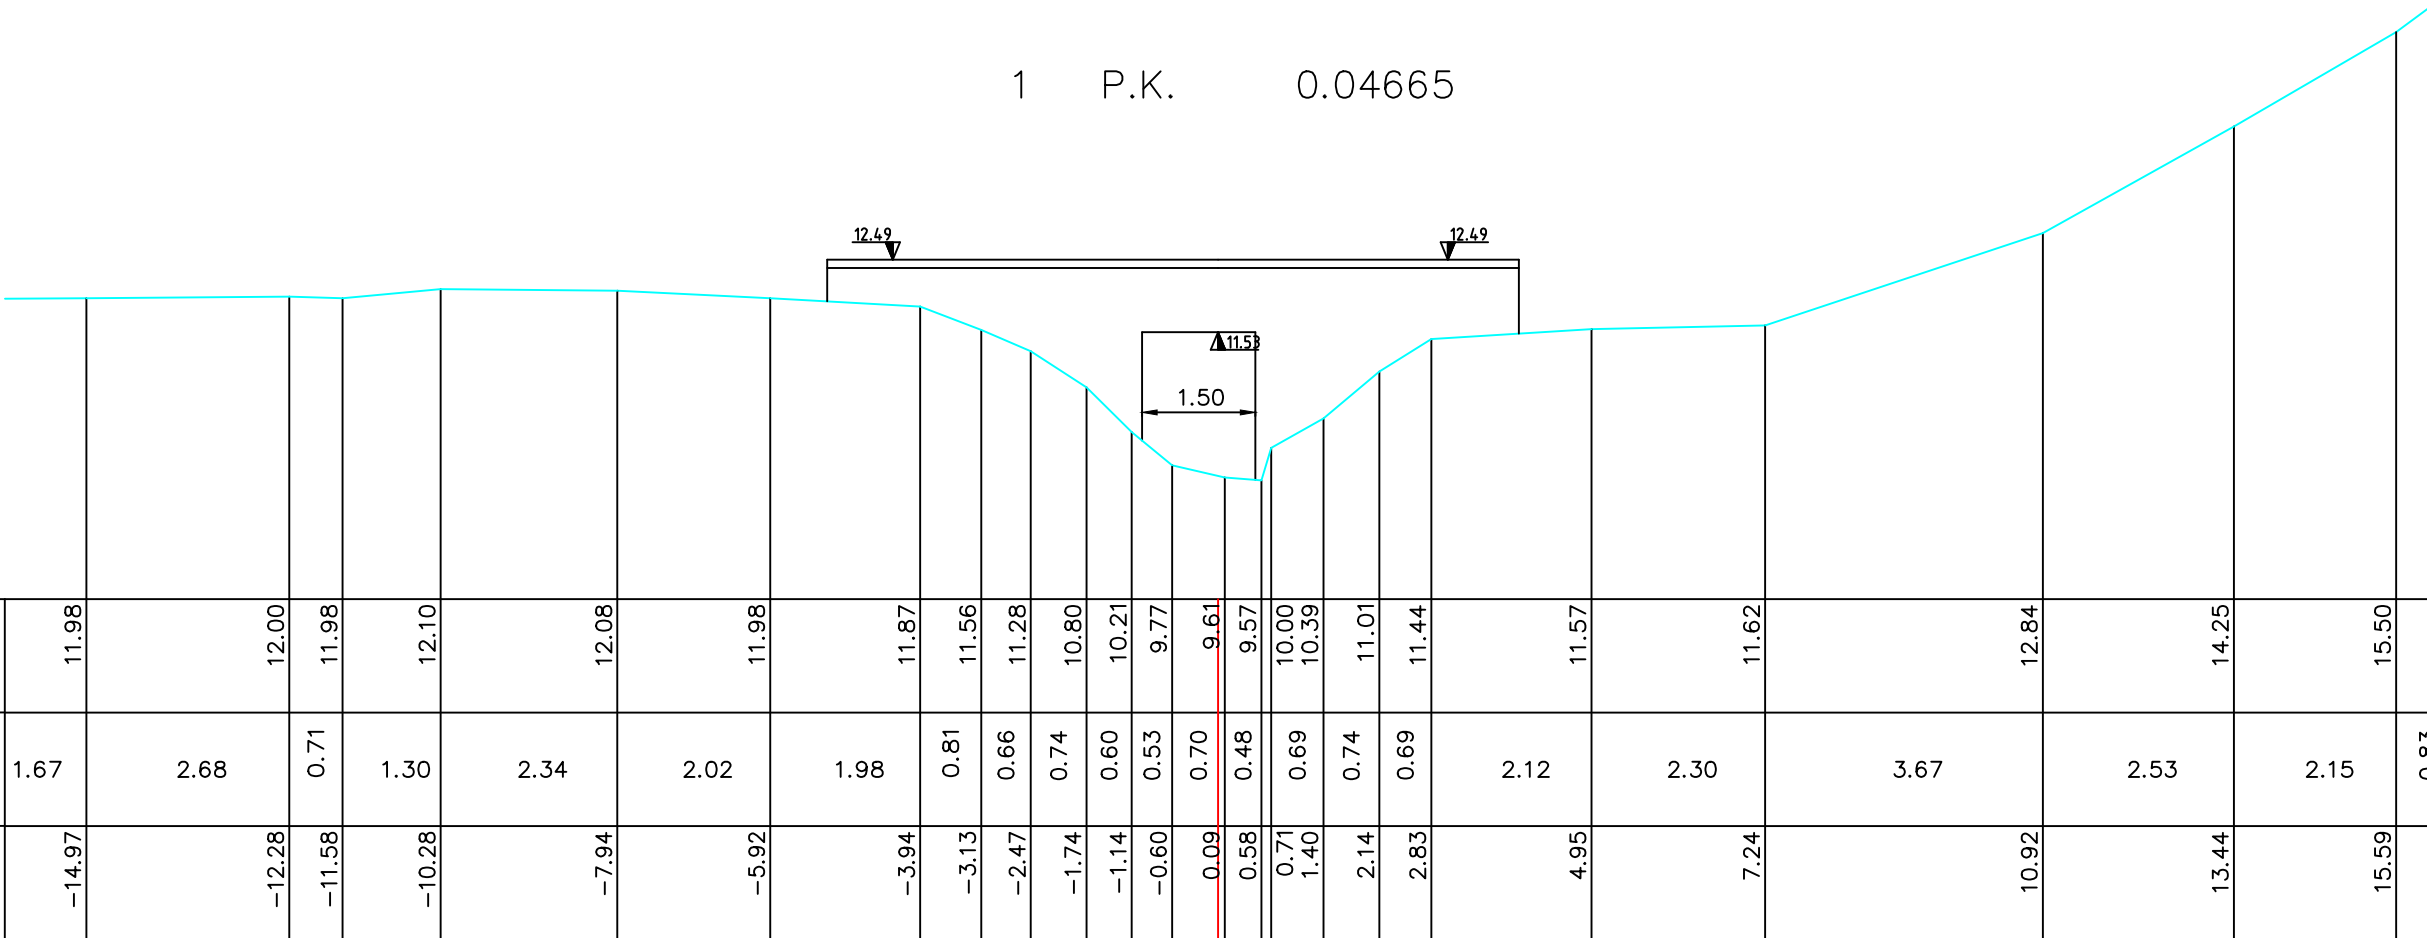

MATEN TERREIN	11.98		12.00	11.98	12.10		12.08		11.98		11.87	11.56	11.28	10.80	10.21	9.77	9.61	9.57	10.00	10.39	11.01	11.44		11.57		11.62		12.84		14.25	15.50
TUSSENAFST. TERREIN	1.67	2.68	0.71	1.30	2.34	2.02	1.98	0.81	0.66	0.74	0.60	0.53	0.70	0.48	0.69	0.74	0.69		2.12	2.30	3.67		2.53		2.15	0.87					
GEKUM. AFST. TERREIN	-14.97	-12.28	-11.58	-10.28	-7.94	-5.92	-3.94	-3.13	-2.47	-1.74	-1.14	-0.60	0.09	0.58	0.71	1.40	2.14	2.83		4.95		7.24		10.92		13.44		15.59			

Gemeente Ternat

B5091

Bosbeek

VHAG: 6504

Locatie atlaspunt (LB72): X-coördinaat: 131591,0399 Y-coördinaat: 174844,5229

DWARSPROFIELPLAN

Atlaspunt - 001
Datum opmeting: 1998-03-01
Schaal: 1/100

