



Legende

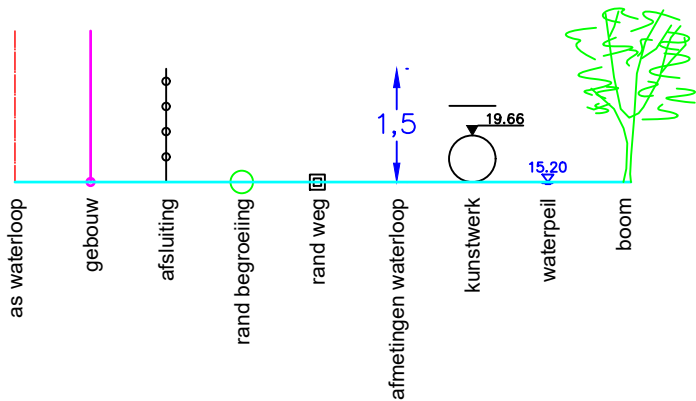

20 P.K. 0.64972

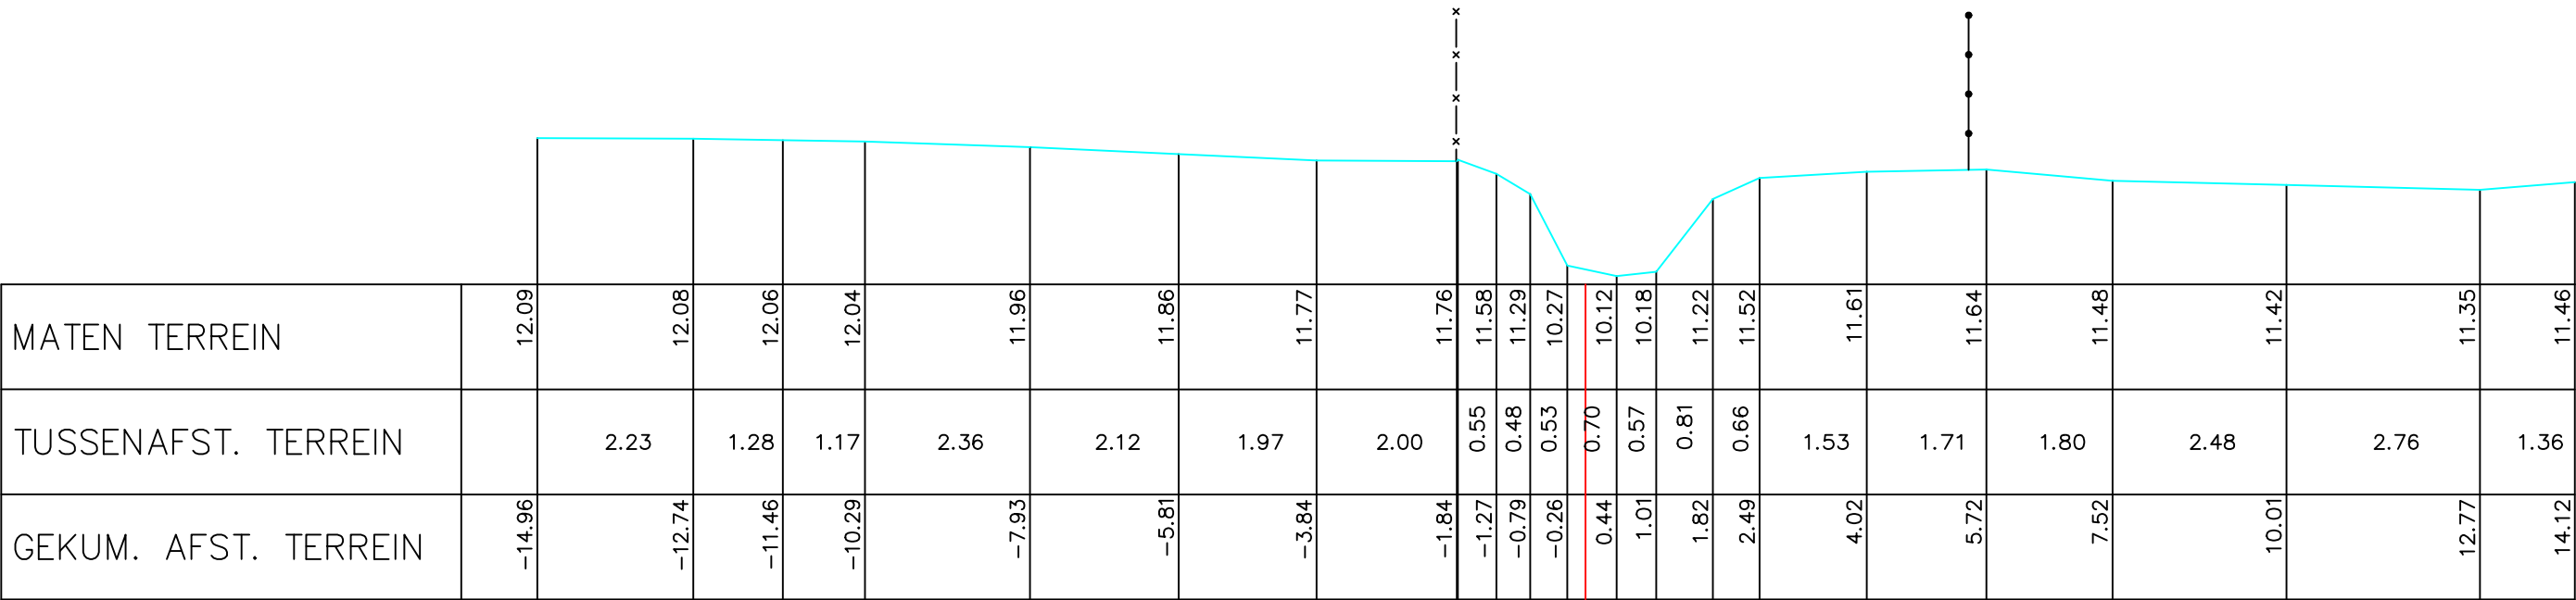

MATEN TERREIN	12.09	12.08	12.06	12.04	11.96	11.86	11.77	11.76	11.58	11.29	10.27	10.12	10.18	11.22	11.52	11.61	11.64	11.48	11.42	11.35	11.46
TUSSENAFST. TERREIN		2.23	1.28	1.17	2.36	2.12	1.97	2.00	0.55	0.48	0.53	0.70	0.57	0.81	0.66	1.53	1.71	1.80	2.48	2.76	1.36
GEKUM. AFST. TERREIN	-14.96	-12.74	-11.46	-10.29	-7.93	-5.81	-3.84	-1.84	-1.27	-0.79	-0.26	0.44	1.01	1.82	2.49	4.02	5.72	7.52	10.01	12.77	14.12

Gemeente Ternat

B5091 **Bosbeek**

VHAG: 6504

Locatie atlaspunt (LB72): X-coördinaat: 132137,5248 Y-coördinaat: 174884,1667

DWARSPROFIELPLAN

Atlaspunt - 020
Datum opmeting: 1998-03-01
Schaal: 1/100

