


Legende

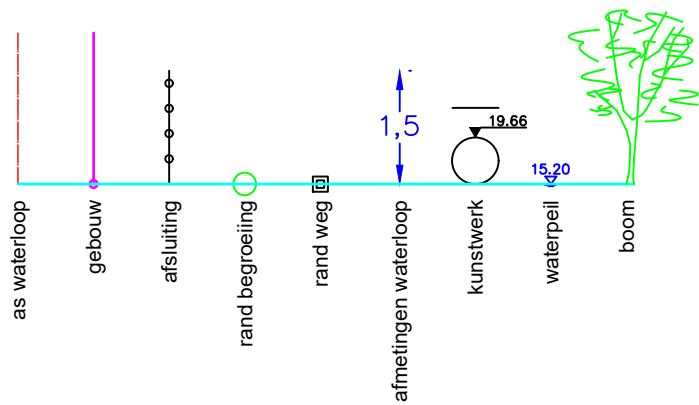

35 P.K. 1.03385



MATEN TERREIN		12.49	12.44	12.36	12.49	12.43	12.42	12.28		12.35	12.19	11.18	10.80	10.46	<u>10.55</u>	11.00	11.81	12.37	12.63	12.62			12.32		12.31	12.21			12.31			12.27	12.26	12.19	11.91
TUSSENAFST. TERREIN			0.85	0.89	0.45	2.33	2.28	1.97	0.29	0.49	1.08	0.76	0.40	0.63	0.94	0.56	0.76	0.76	0.47	0.50		2.29		1.44	0.93	2.31		2.14			12.27	12.26	0.89		
GEKUM. AFST. TERREIN	-13.32	-12.47	-11.58	-11.13		-8.80	-6.52	-4.55	-3.76		-2.68	-1.91	-1.52	-0.89	0.05	0.61	1.37	2.13	2.60	3.10		5.39		6.83	7.76	10.07		12.20	12.56	13.49	14.38				

Gemeente Ternat

B5091

Bosbeek

VHAG: 6504

Locatie atlaspunt (LB72):

X-coördinaat: 132459,0836 Y-coördinaat: 174838,3284

DWARSPROFIELPLAN

Atlaspunt - 035

Datum opmeting: 1998-03-01

Schaal: 1/100

**VLAAMS-
BRABANT**