


Legende

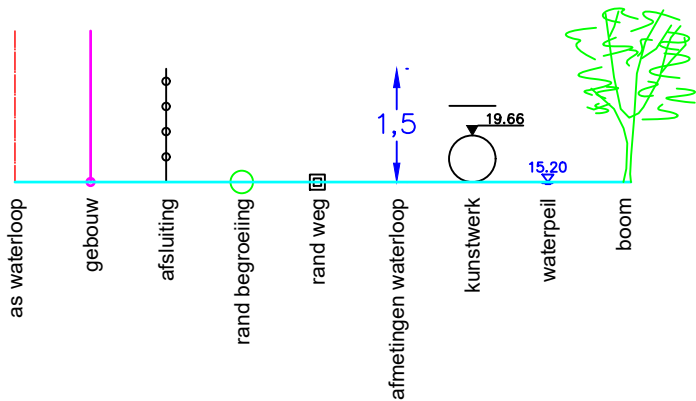

48 P.K. 1.55875

MATEN TERREIN	12.56	12.49	12.55	12.54	12.54	12.48	12.51	12.57	12.55	12.42	12.24	11.42	11.14	11.48	12.26	12.35	12.60	12.65	12.59	12.61	12.58	12.63	12.52	12.38	12.56	12.53	12.62	12.42	12.25	12.30
TUSSENAFST. TERREIN		1.23	1.51	0.58	0.40	0.66	2.49	2.37	2.19	1.91	0.34	0.32	0.56	0.66	0.60	0.35	0.30	0.94	0.52	1.37	0.52	0.74	1.05	0.62	0.71	1.08	1.03	1.48	0.81	0.61
GEKUM. AFST. TERREIN	-14.76	-13.53	-12.02	-11.44	-11.04	-10.38	-7.90	-5.53	-3.34	-1.43	-1.09	-0.77	-0.21	0.44	1.04	1.39	1.70	2.64	3.15	4.53	5.04	5.79	6.84	7.46	8.16	9.24	10.27	11.75	12.57	13.18

Gemeente Ternat_Affligem

B5091 Bosbeek

VHAG: 6504

Locatie atlaspunt (LB72): X-coördinaat: 132931,3916 Y-coördinaat: 174937,8027

DWARSPROFIELPLAN

Atlaspunt - 048
Datum opmeting: 1998-03-01
Schaal: 1/100

