



Legende

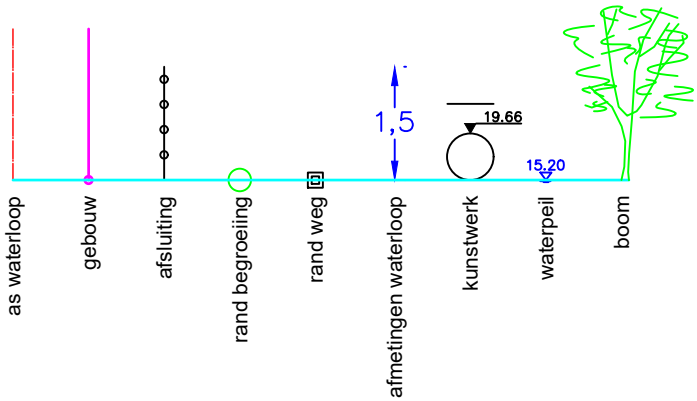

56 P.K. 1.87067

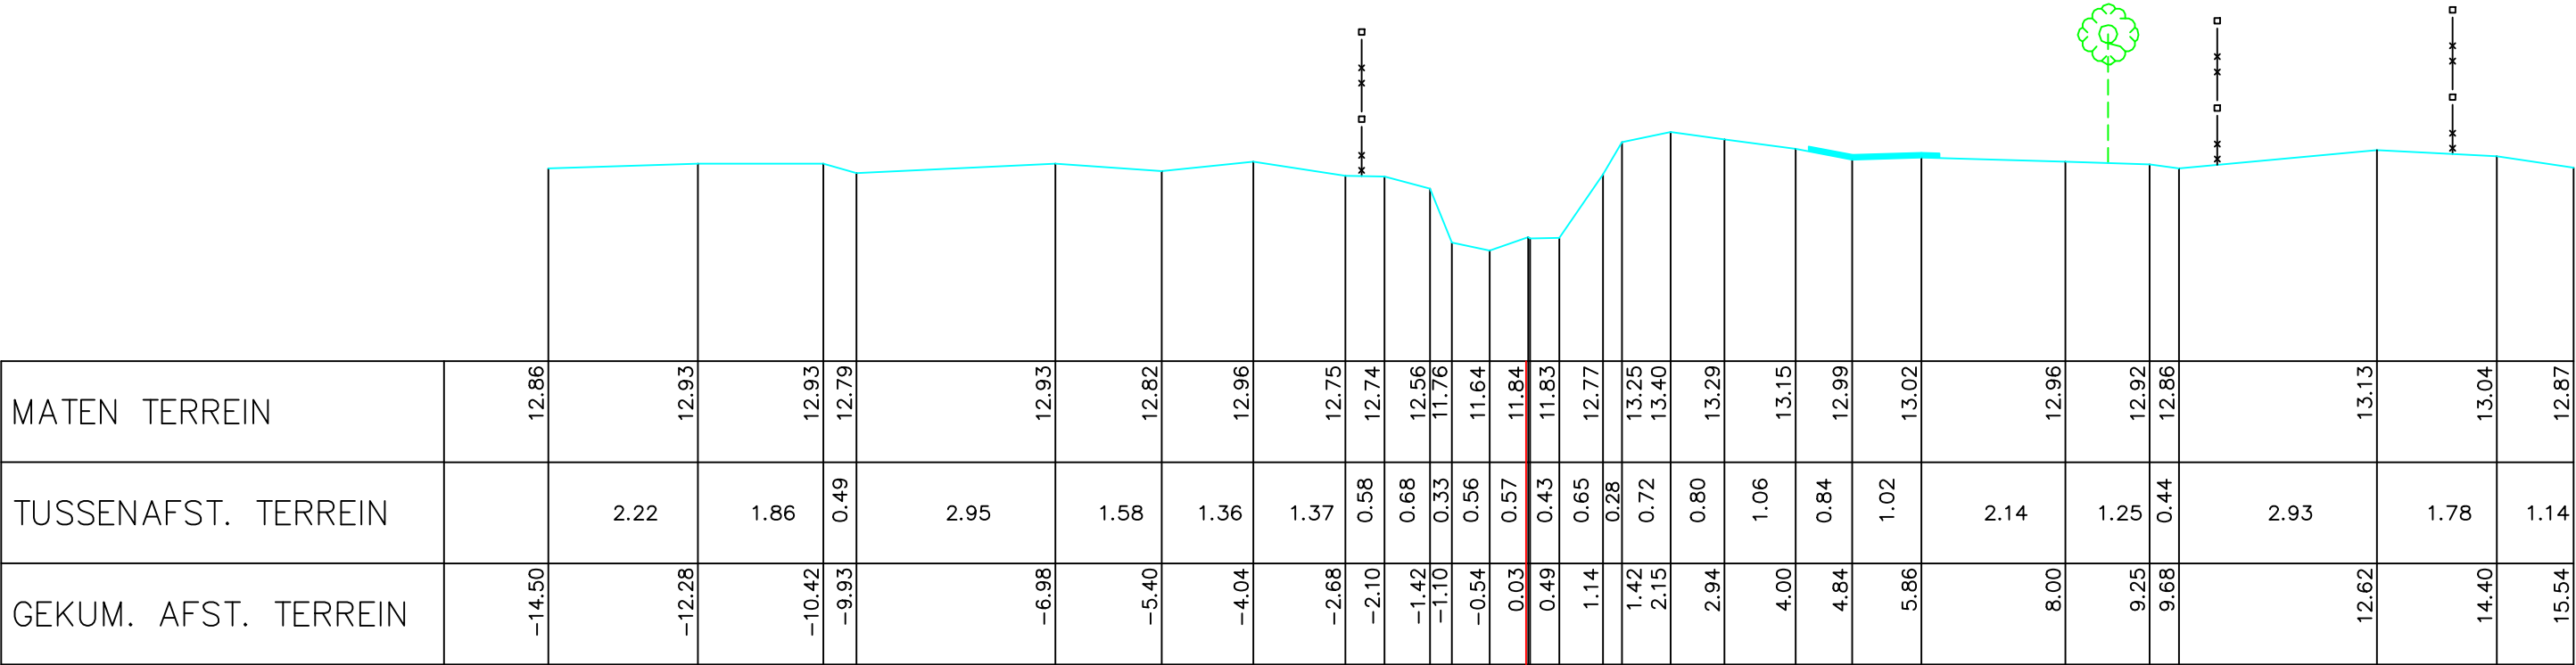

MATEN TERREIN		12.86		12.93		12.93	12.79		12.93		12.82		12.96		12.75	12.74	12.56	11.76	11.64	11.84	11.83	12.77	13.25	13.40	13.29		13.15	12.99	13.02		12.96		12.92	12.86			13.13		13.04	12.87
TUSSENAFST. TERREIN			2.22		1.86	0.49		2.95		1.58		1.36	1.37	0.58	0.68	0.33	0.56	0.57	0.43	0.65	0.28	0.72	0.80		1.06	0.84	1.02		2.14		1.25	0.44	2.93		1.78	1.14				
GEKUM. AFST. TERREIN	-14.50	-12.28		-10.42	-9.93			-6.98		-5.40		-4.04	-2.68	-2.10	-1.42	-1.10	-0.54	0.03	0.49	1.14	1.42	2.15	2.94	4.00	4.84	5.86		8.00		9.25	9.68		12.62		14.40	15.54				

Gemeente Ternat_Affligem

B5091 **Bosbeek**

VHAG: 6504

Locatie atlaspunt (LB72): X-coördinaat: 133227,176 Y-coördinaat: 174905,0528

DWARSPROFIELPLAN

Atlaspunt - 056
Datum opmeting: 1998-03-01
Schaal: 1/100

