


Legende

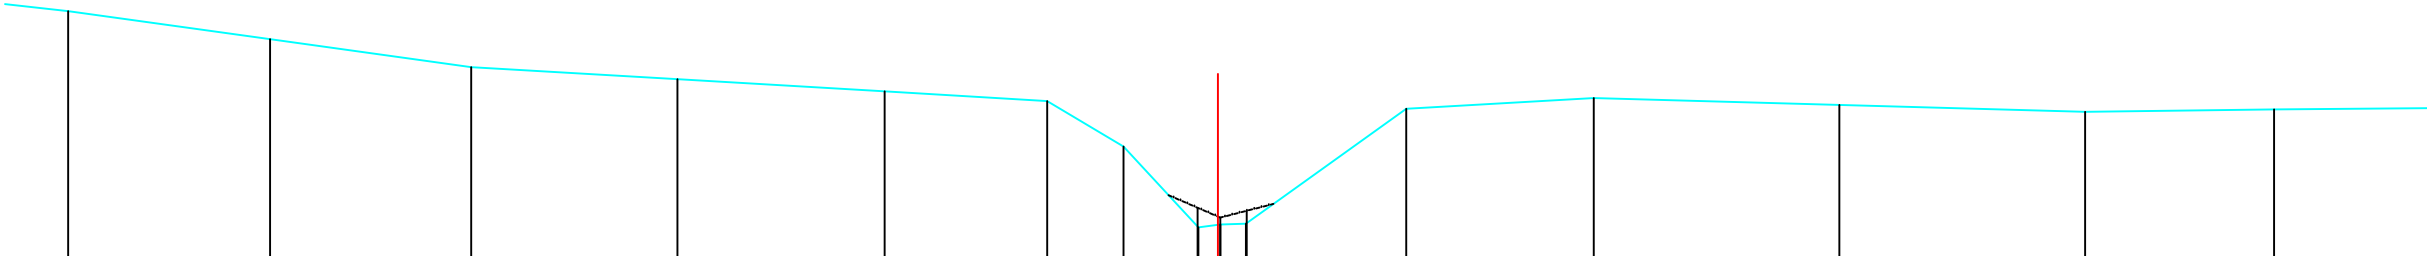

BODEMPEIL	32.33	31.96	31.59	31.43	31.27	31.14	30.54	29.47	29.51	29.52	31.04	31.18	31.09	31.00	31.03
SLIBBODEM								29.73	29.60	29.69					
CUMULAFSTAND	6.41	9.08	11.74	14.47	17.21	19.36	20.37	21.36	21.62	21.65	21.99	24.11	26.59	29.84	33.09
TUSSENAFSTAND		2.67	2.66	2.73	2.74	2.15	1.01	0.99	0.26	0.03	0.34	2.12	2.48	3.25	2.49

Gemeente Pepingen

B1103 **Bosbeek**

VHAG: 6791

Locatie ataspunt (LB72): X-coördinaat: 135679,9213 Y-coördinaat: 161804,7005

DWARSPROFIELPLAN

Ataspunt - 002
Datum opmeting: 2000-06-01
Schaal: 1/100

