


Legende

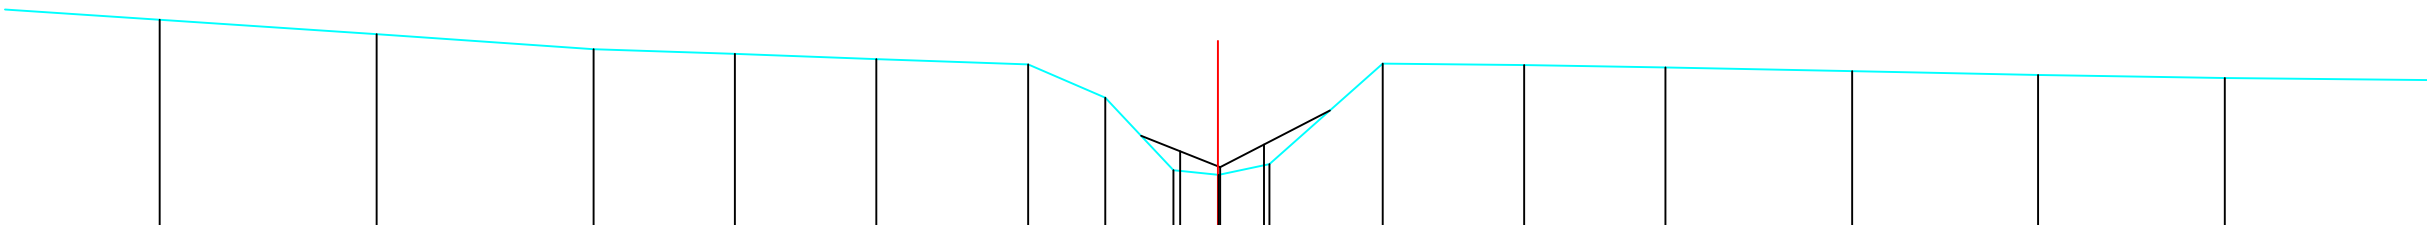

BODEMPEIL	31.78	31.59	31.39	31.33	31.26	31.19	30.75	29.79	29.73	29.87	31.20	31.18	31.15	31.10	31.05	31.01	
SLIBBODEM									30.04	29.83	30.13						
CUMULAFSTAND	5.73	8.60	11.47	13.34	15.21	17.22	18.24	19.14	19.73	19.74	20.41	21.91	23.78	25.65	28.12	30.58	33.05
TUSSENAFSTAND	2.86	2.87	2.87	1.87	1.87	2.01	1.02	0.90	0.59	0.67	1.50	1.87	1.87	2.47	2.46	2.47	3.02

Gemeente Pepingen

B1103

Bosbeek

VHAG: 6791

Locatie atlaspunt (LB72): X-coördinaat: 135665,5626 Y-coördinaat: 161849,0124

DWARSPROFIELPLAN

Atlaspunt - 003
Datum opmeting: 2000-06-01
Schaal: 1/100

